

**PRESTON HILL
SOLAR FARM**
Typical Site Fence

Figure 15


NOTES

- 1 External finish to be agreed with the LPA prior to construction
- 2 All works to comply with the most current British Standards.
- 3 This drawing is for planning purposes only and is not to be used for construction.

1 Steel Gate
1:30

Gate specifications:

- Welded Steel Gate
- 180 degree opening adjustable
- Climb over protection


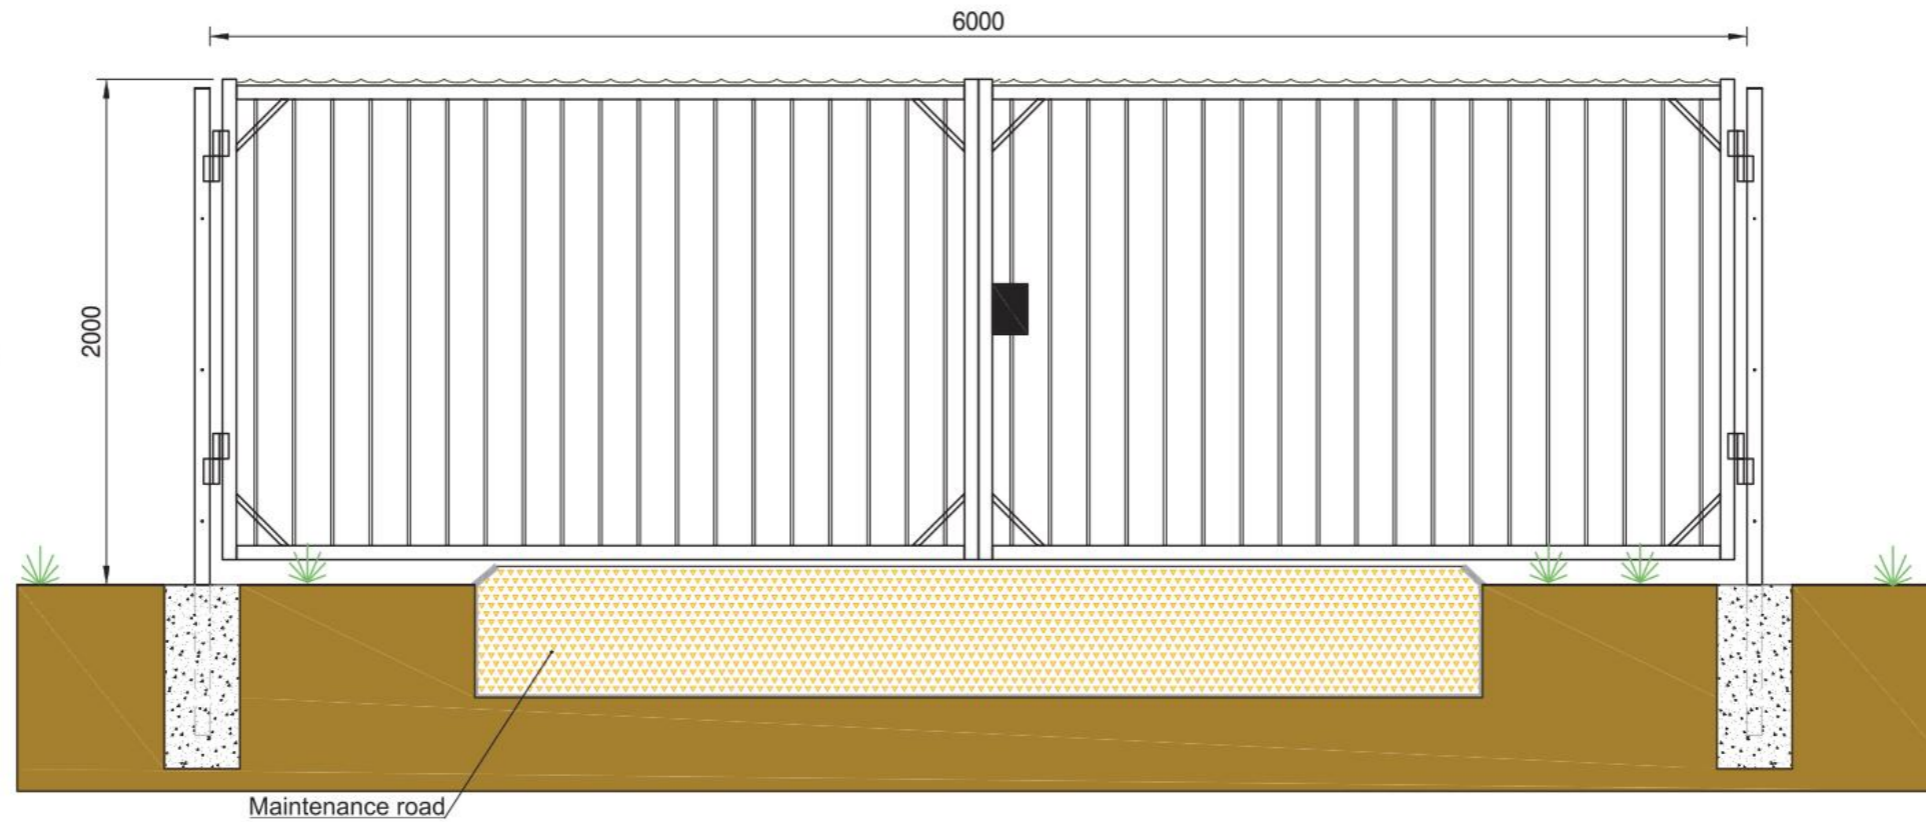


2 Deer Fence
1:30

Fence specifications:

*Kind and distance of the foundation posts depend on the type of fence and on the ground conditions, determined by the fence constructor

All dimensions in mm

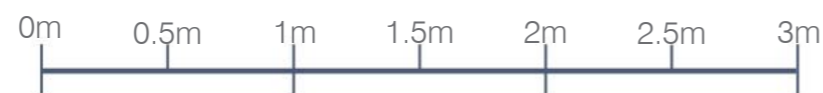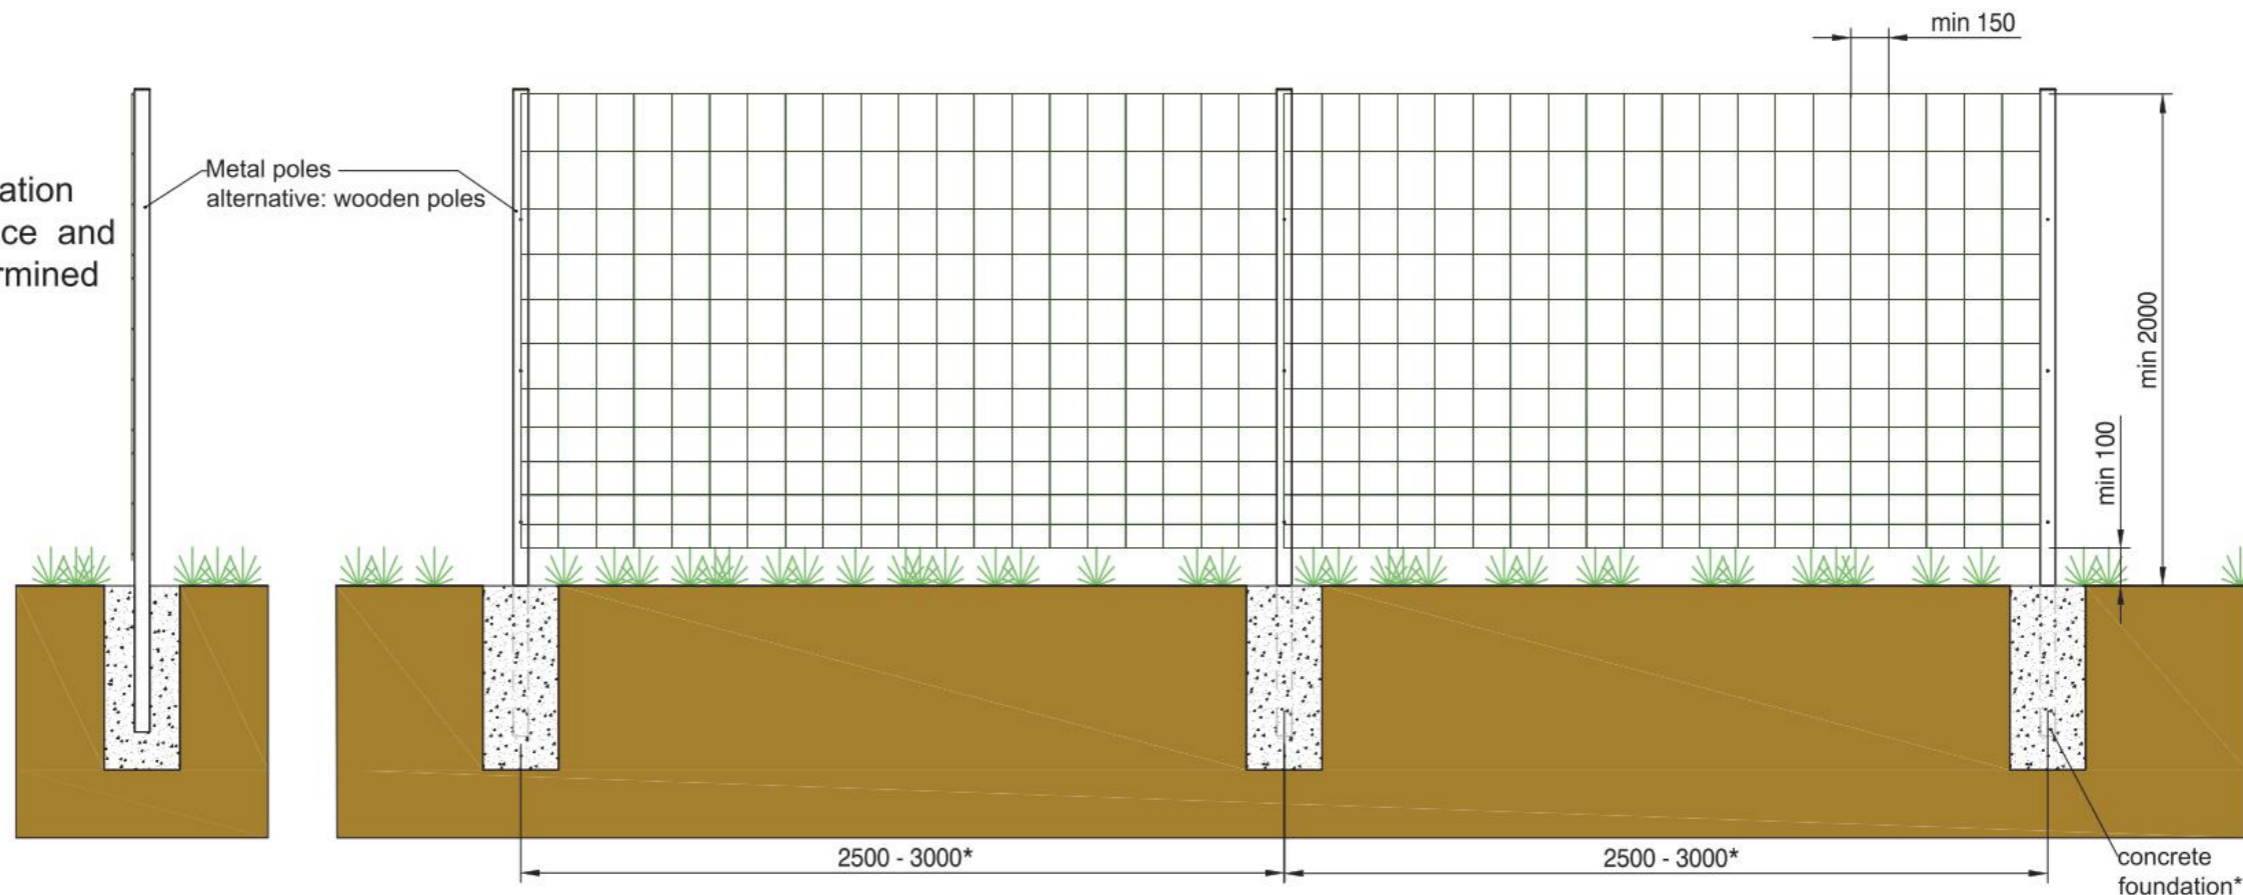

Scale 1:30 at A3

PREPARED ON BEHALF OF



A Client of

