




Revision	Date	Description
A	10.11.2021	Proposal footprint reduced to be 40% of original barn Barn Owl box added to elevation 1
B	09.12.2021	Entrance Porch removed

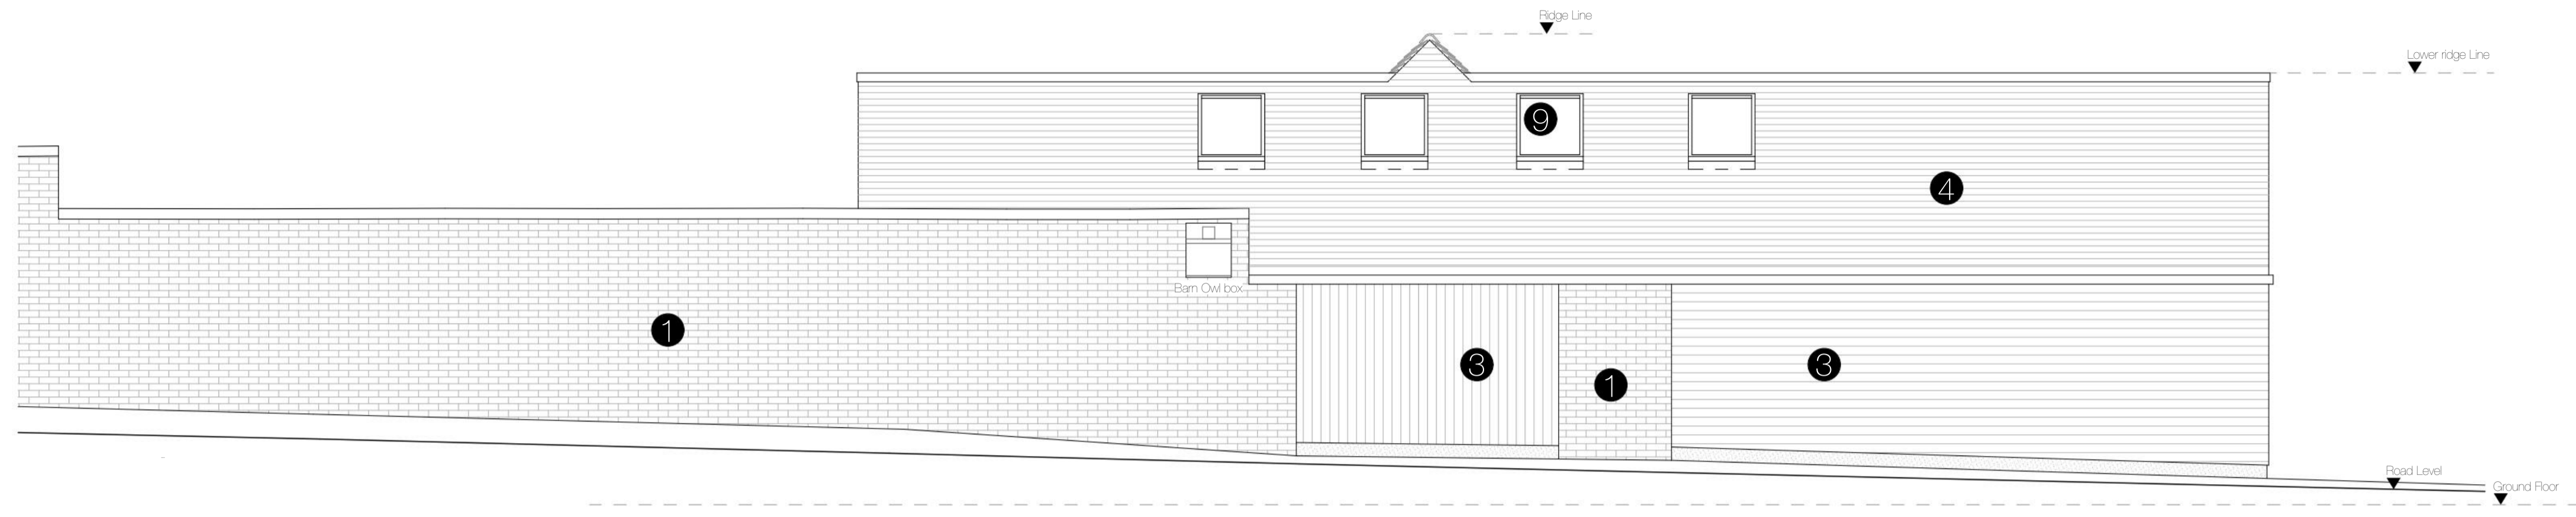

Elevation 1

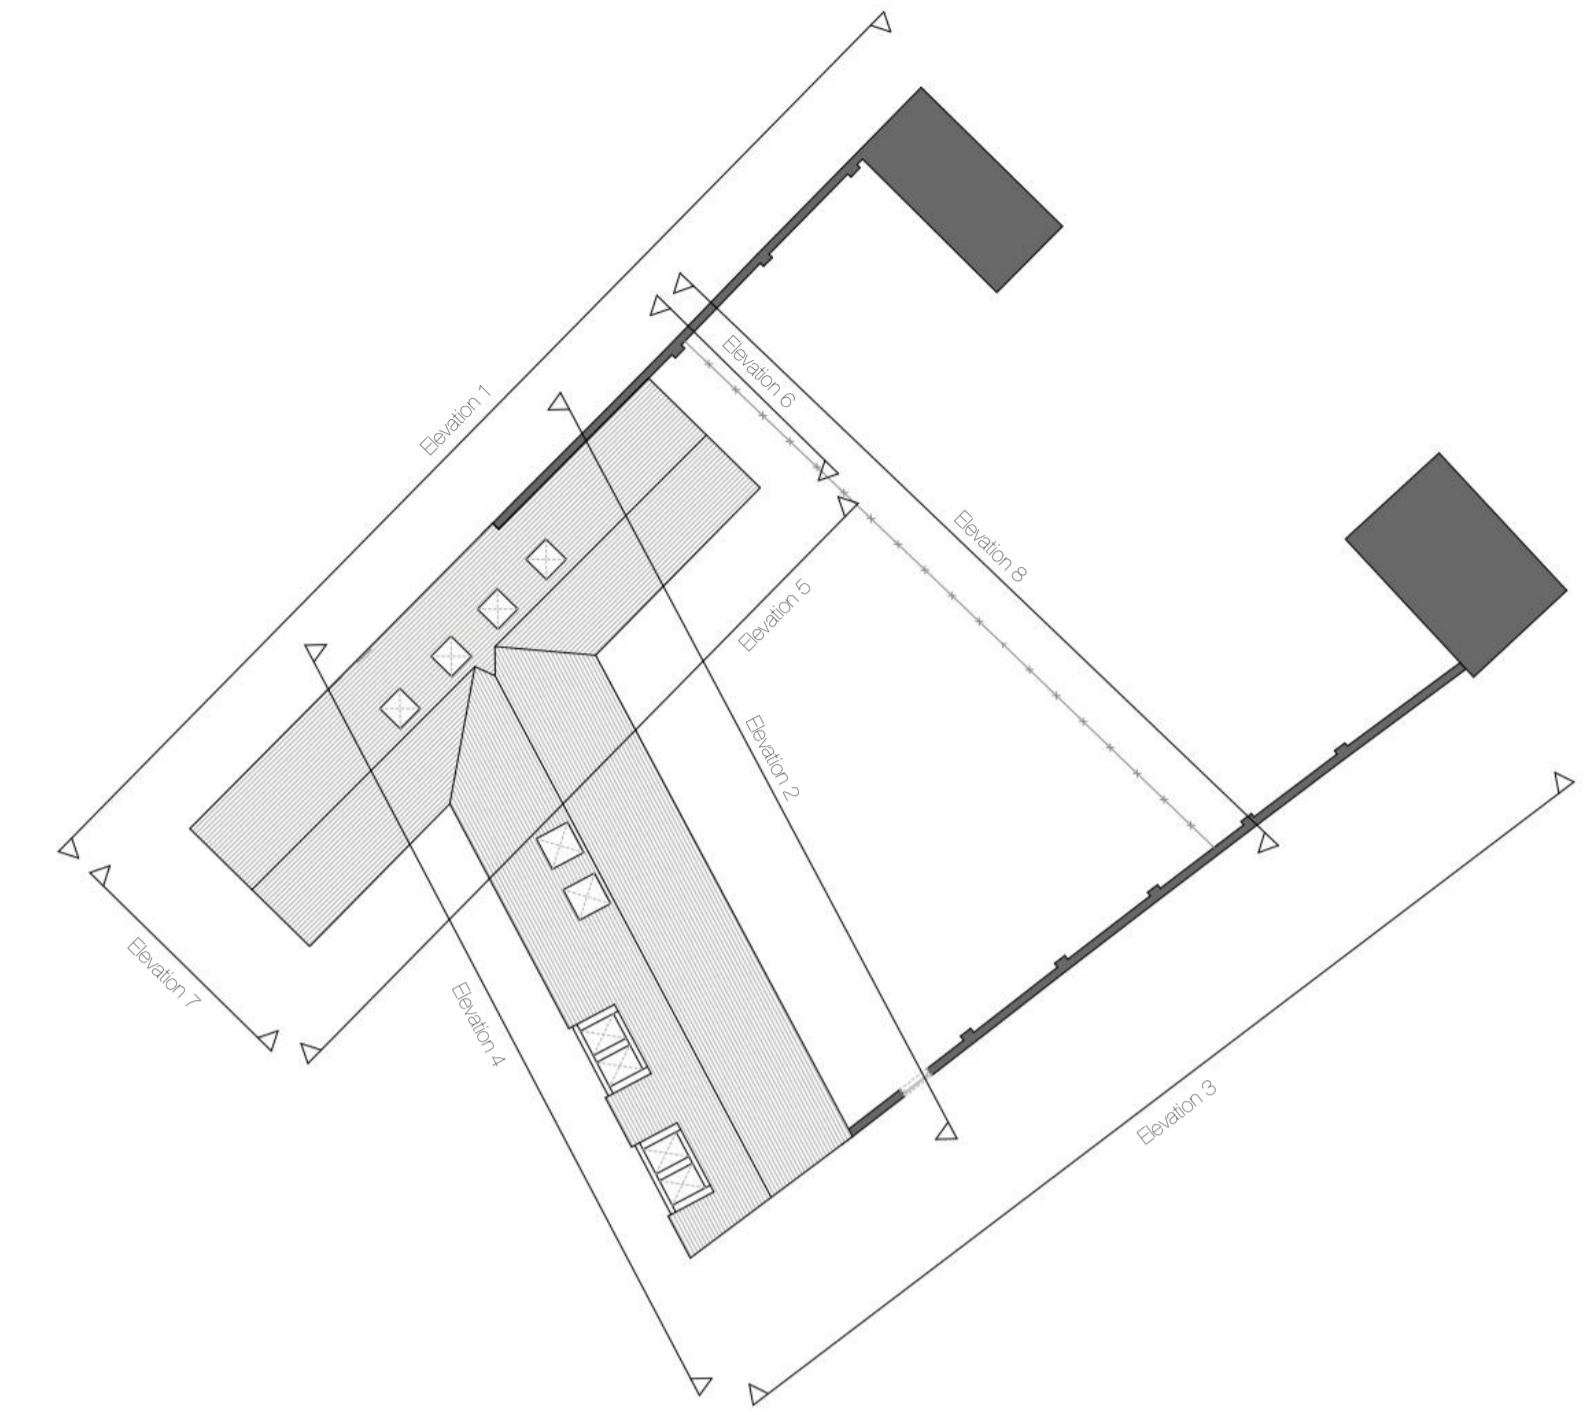


Elevation 2

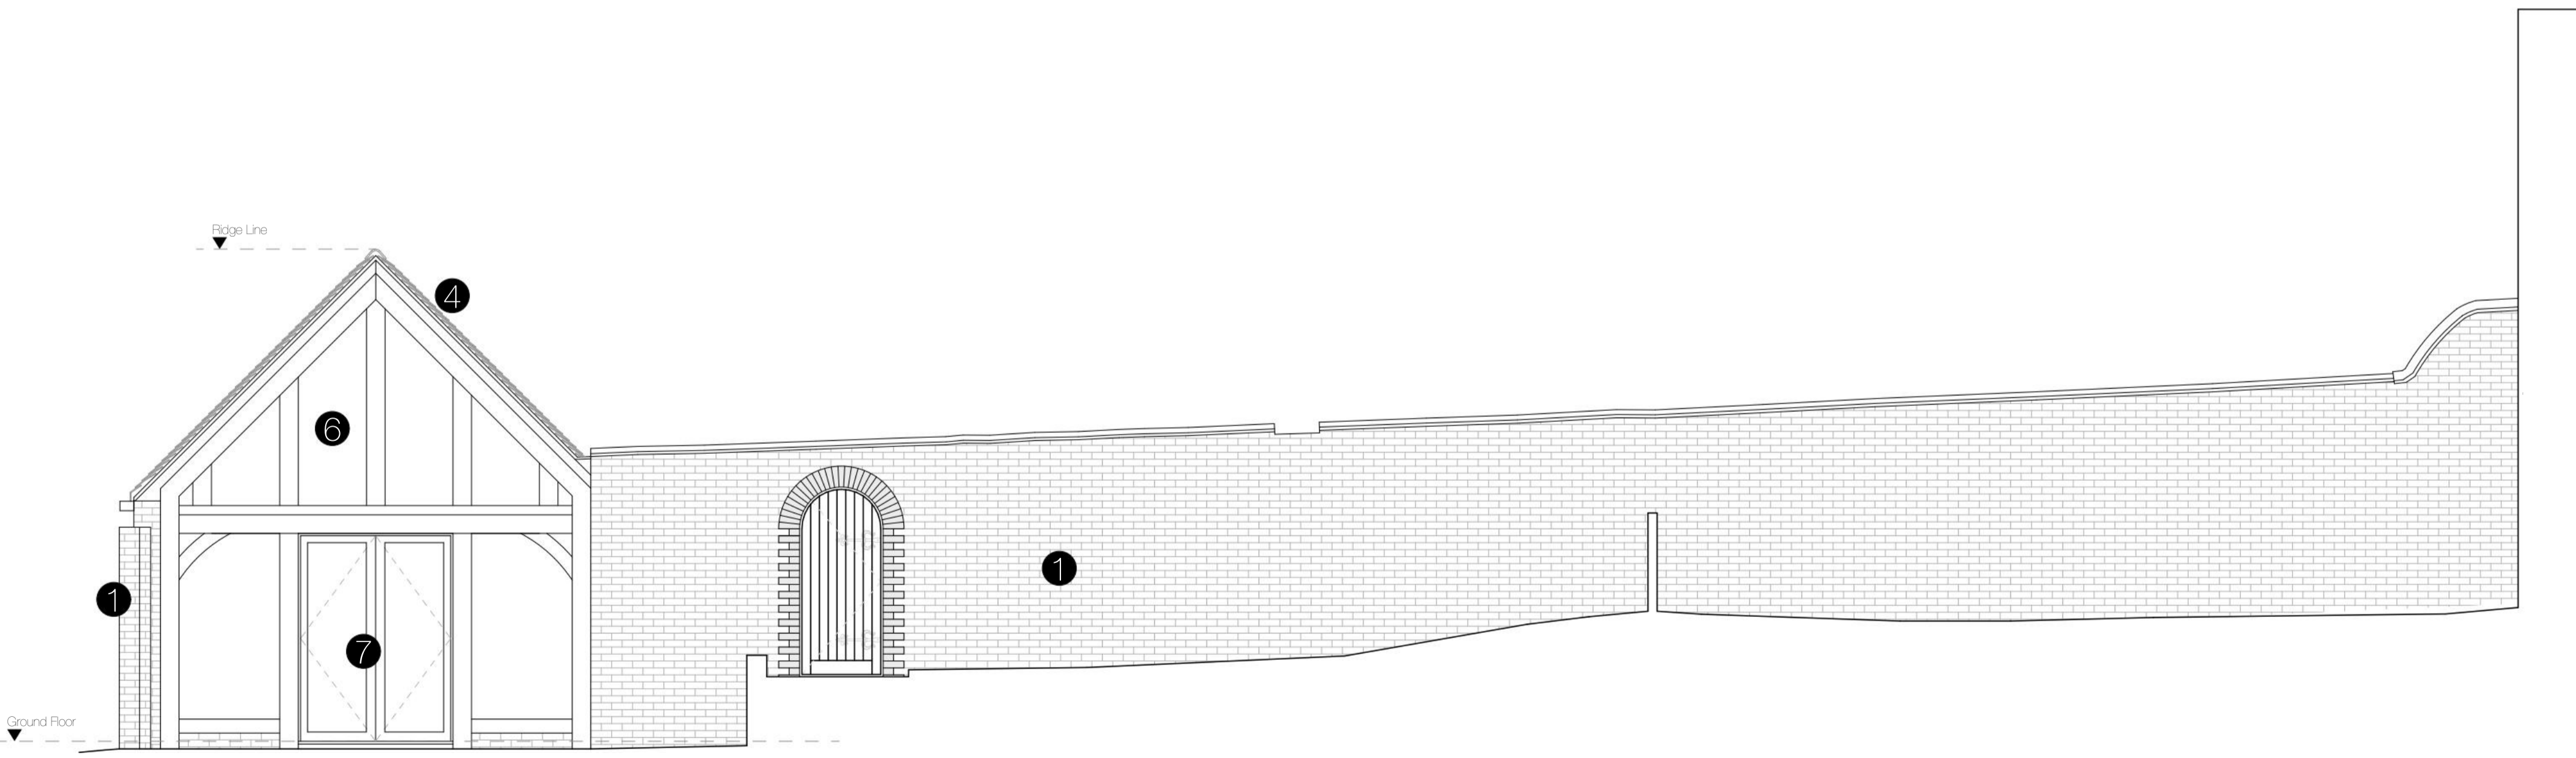

Elevation 3

- Materials**
- 1 Existing Brickwork
  - 2 Textured render finish
  - 3 Timber cladding
  - 4 Clay roof tiles
  - 5 uPVC double glazed casement windows
  - 6 Oak framed glazing
  - 7 Oak framed double glazed double doors
  - 8 Oak framed roof lights
  - 9 Aluminium roof lights

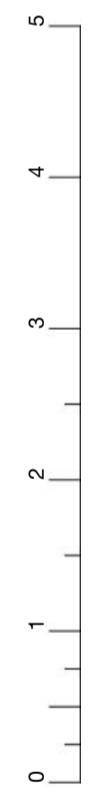

Copyright of this drawing is vested with Frame Architects and must not be copied without prior consent. All dimensions are in millimetres unless noted otherwise. Only written dimensions are to be taken, if any discrepancies are found contact Architect immediately.

Client  
Mrs A Watton

Address  
Bull Barn  
Orton Lane  
Lower Penn  
WV4 4XA

Drawing Title  
Proposed Elevations

Drawing Number  
1025.02.1501

Scale 1:50, 1:200 @ A1 Date 10.08.2021 Drawn By DP Status Planning