


APPENDIX A2

Himley Walled Garden proposed bar floorplan

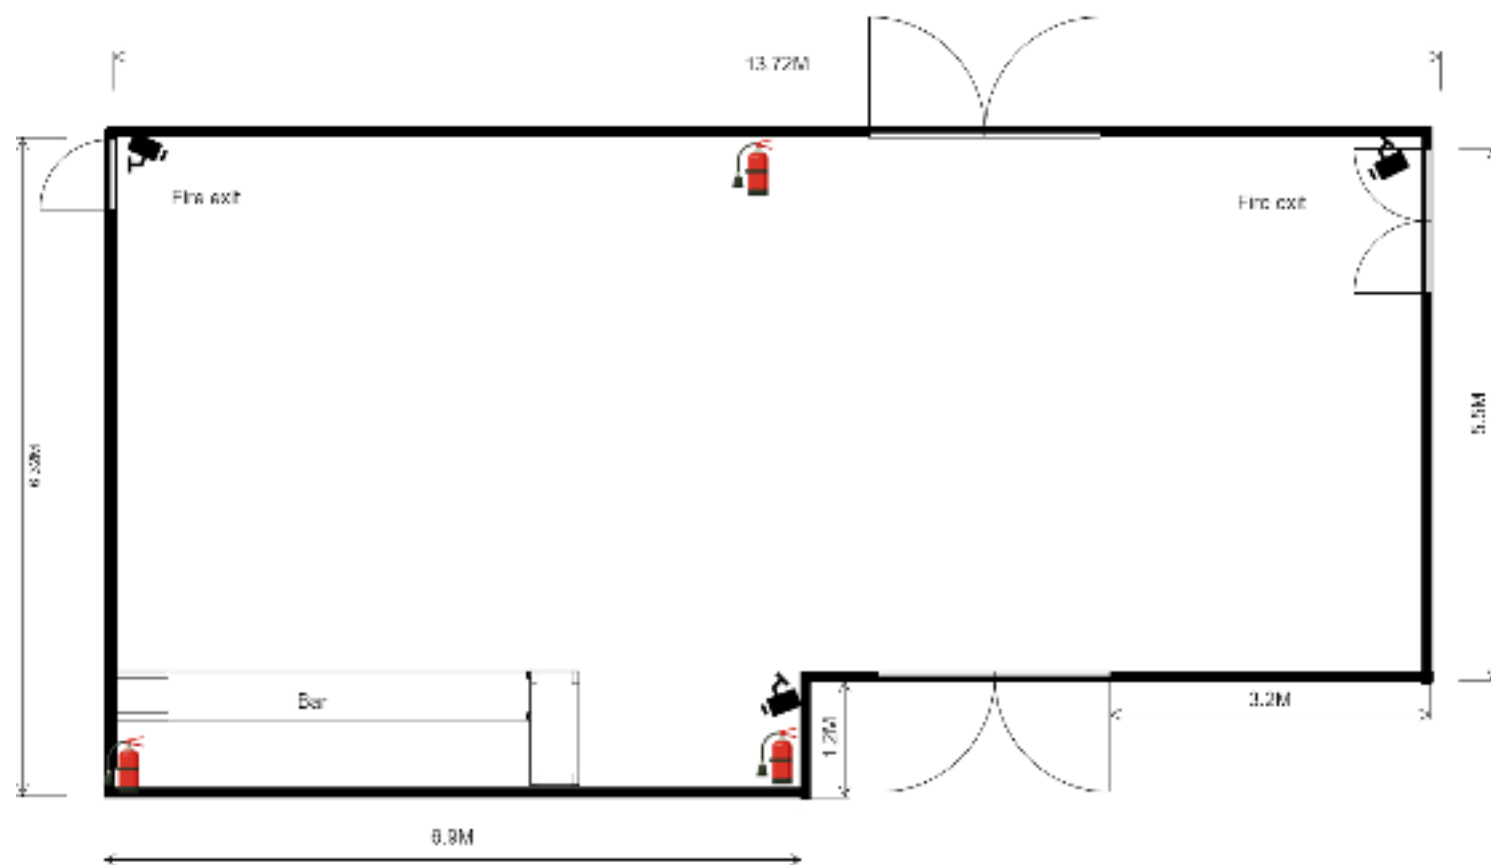

Key

Fire extinguisher

CCTV

