


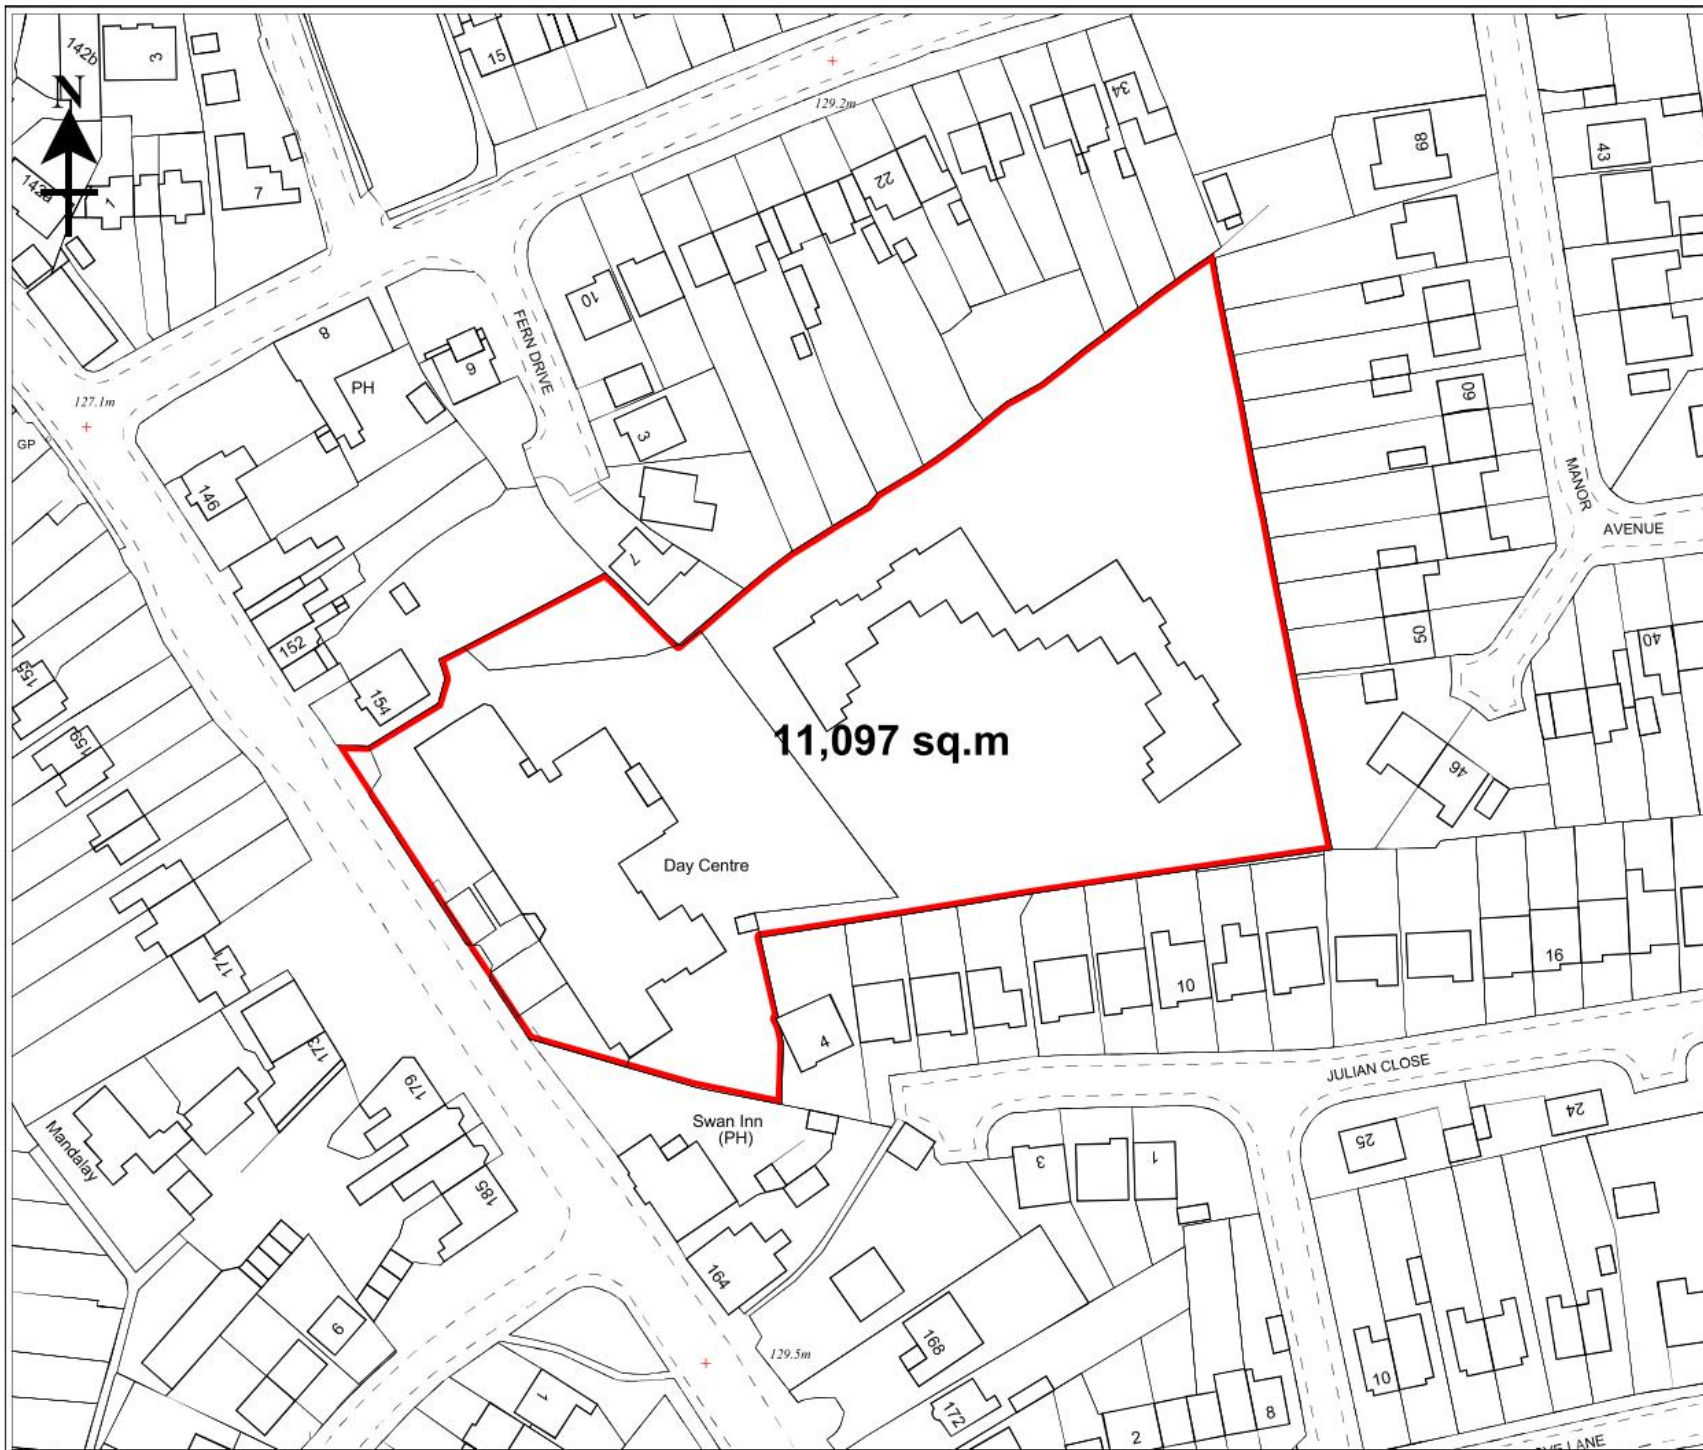

Ordnance Survey (c)
Crown Copyright 2021.
All Rights Reserved.
Licence Number 100022432

Scale: 1:1250

Date: 18/10/2021

Plan Ref: CLR182.01

Great Wyrley Day Centre
Walsall Road
Great Wyrley
WS6 6NQ