


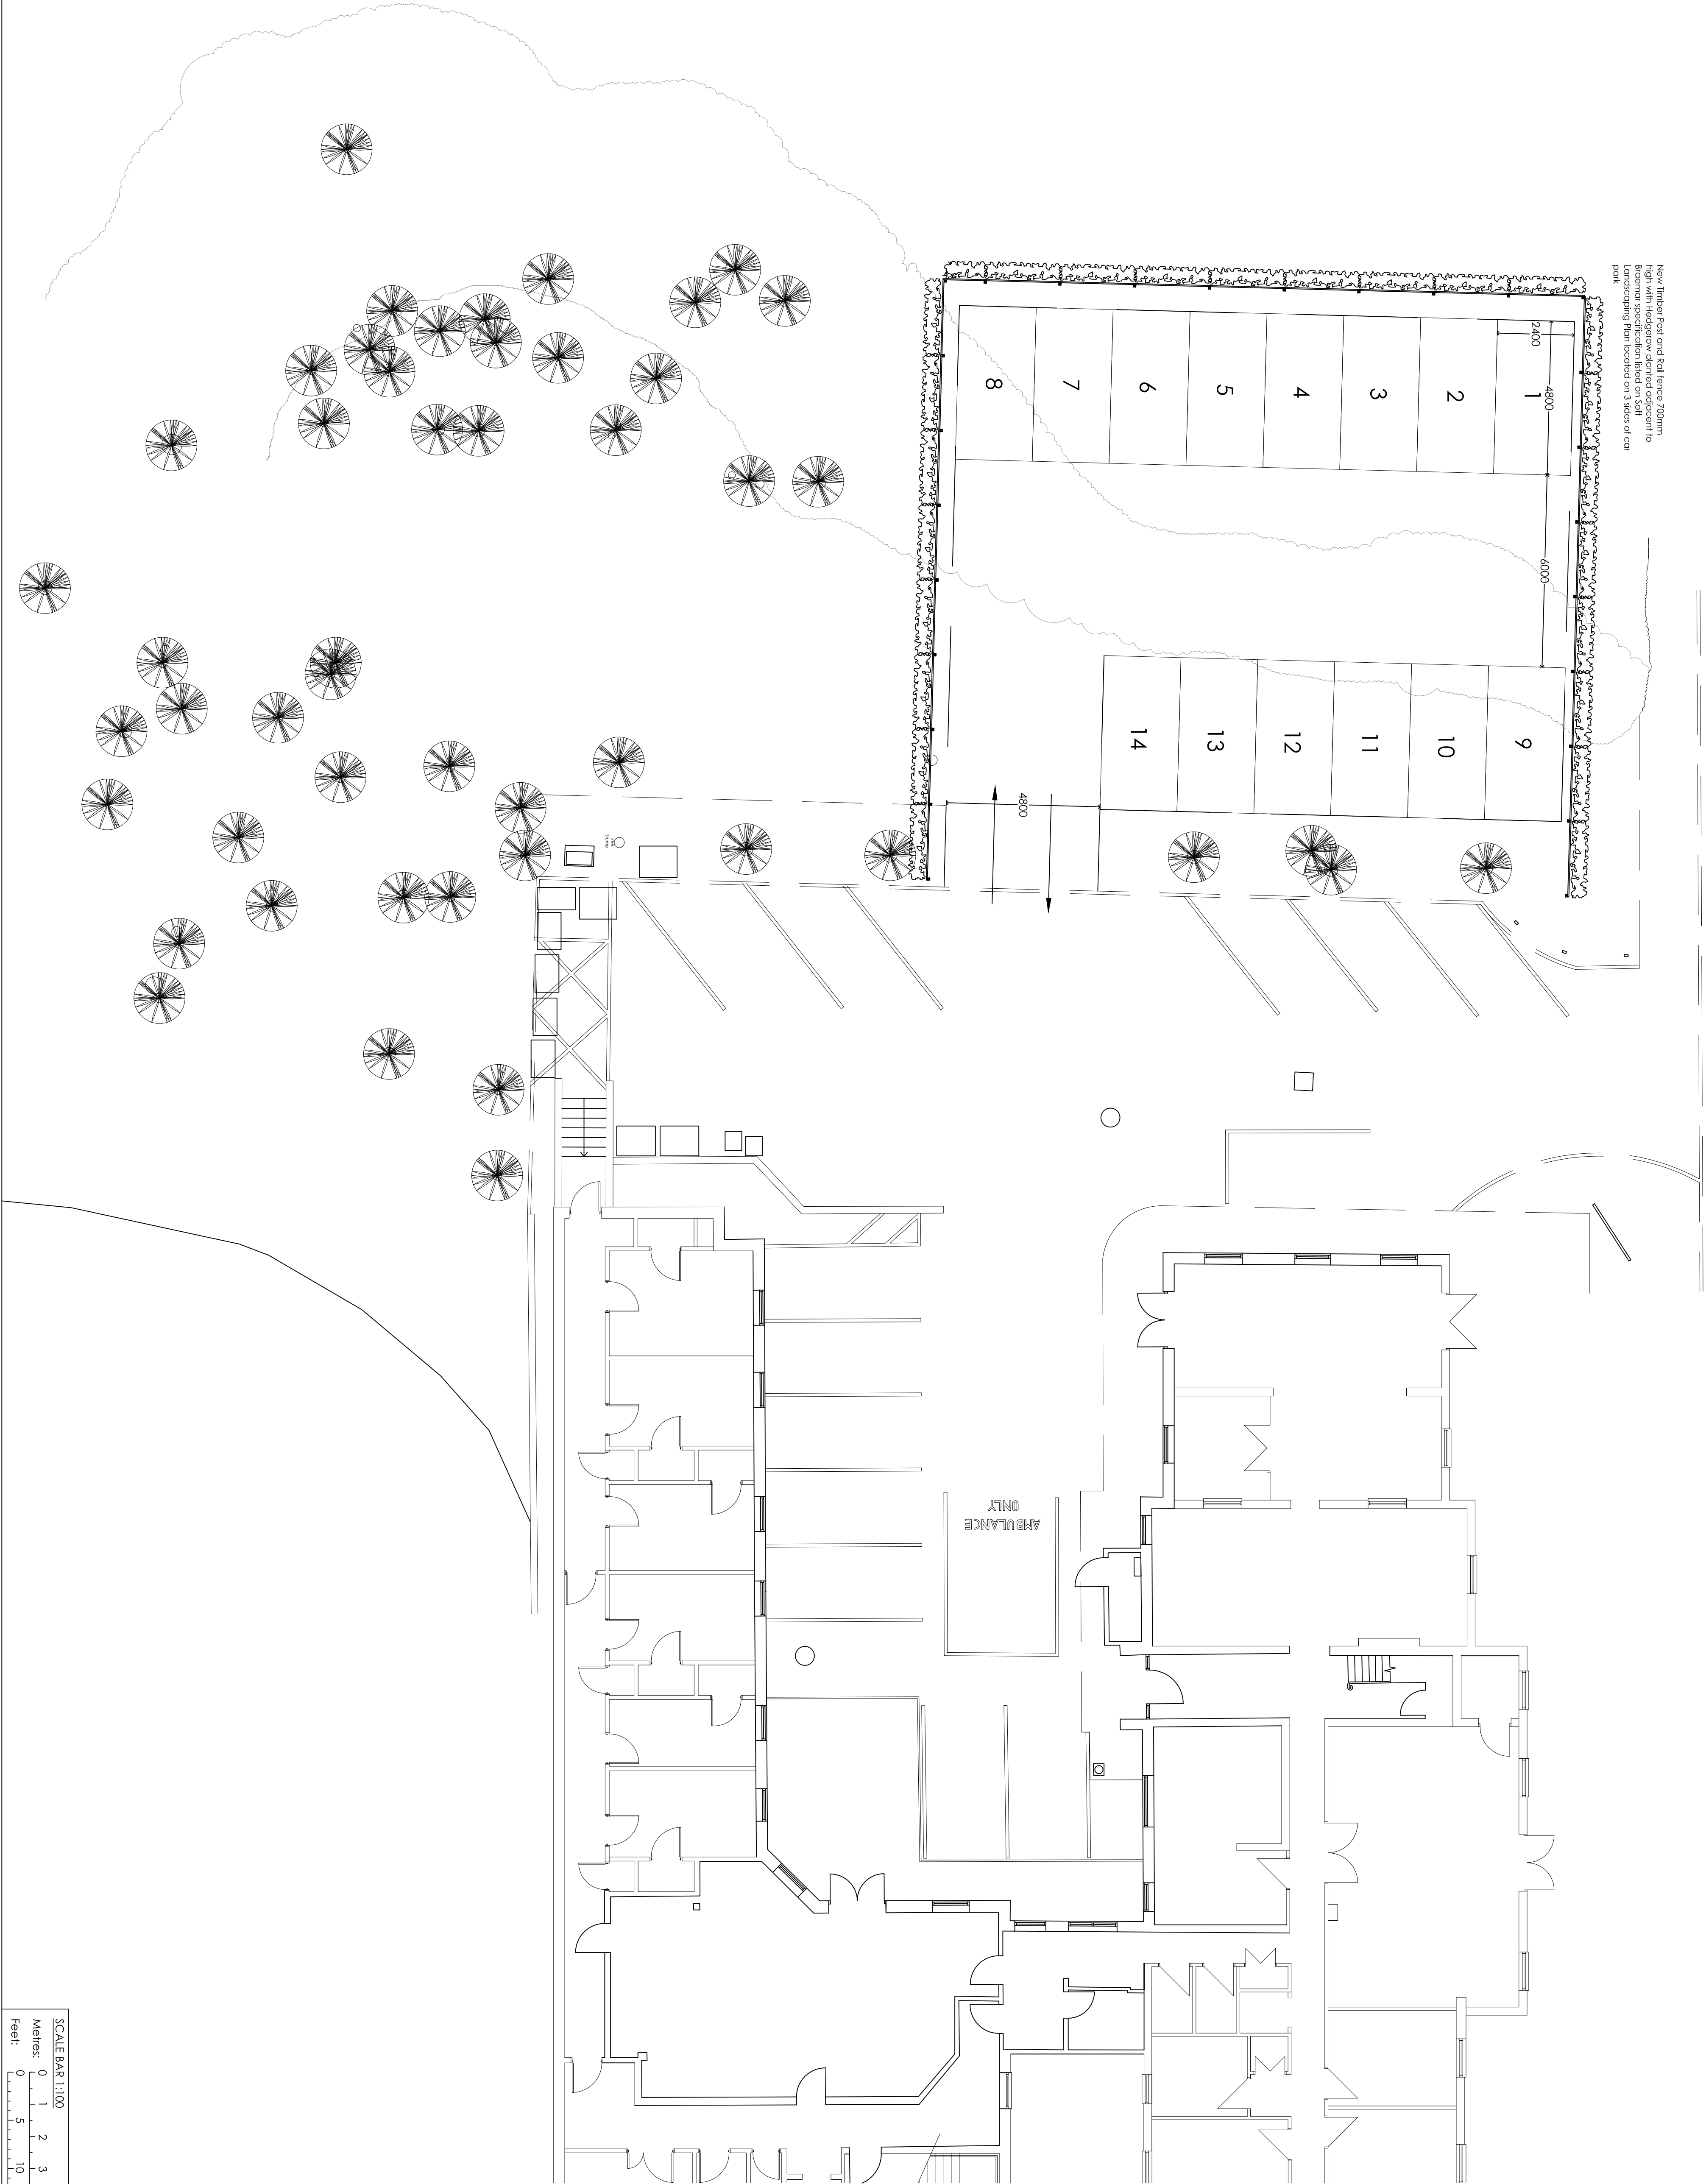

C		Fence and Hedge added	22/03/21
B		Car park layout amended	08/06/20
A		Parking bay colours amended	13/12/19
-		Initial Issue	18/11/19
Rev:		Amendment:	Date:
Newbury 1 Centrx@Keys Keys Business Village Keys Park Road Hednesford Staffordshire WS12 2HA T: 01543 275101 F: 01543 458278 E: design@hnpuktd.net W: www.hnpuktd.net			
hnp UK Ltd			
Contract Northgate Healthcare The Firs Care Home Wodenhouse Lane Gospel End, Dudley DY3 4AE			
Drawing Title Proposed Parking Layout			
Dwg no.	HLP / 1148 / 02	Rev.	C A1
Drawn	AK	Date	NOV 2019
		Scale	1:100