


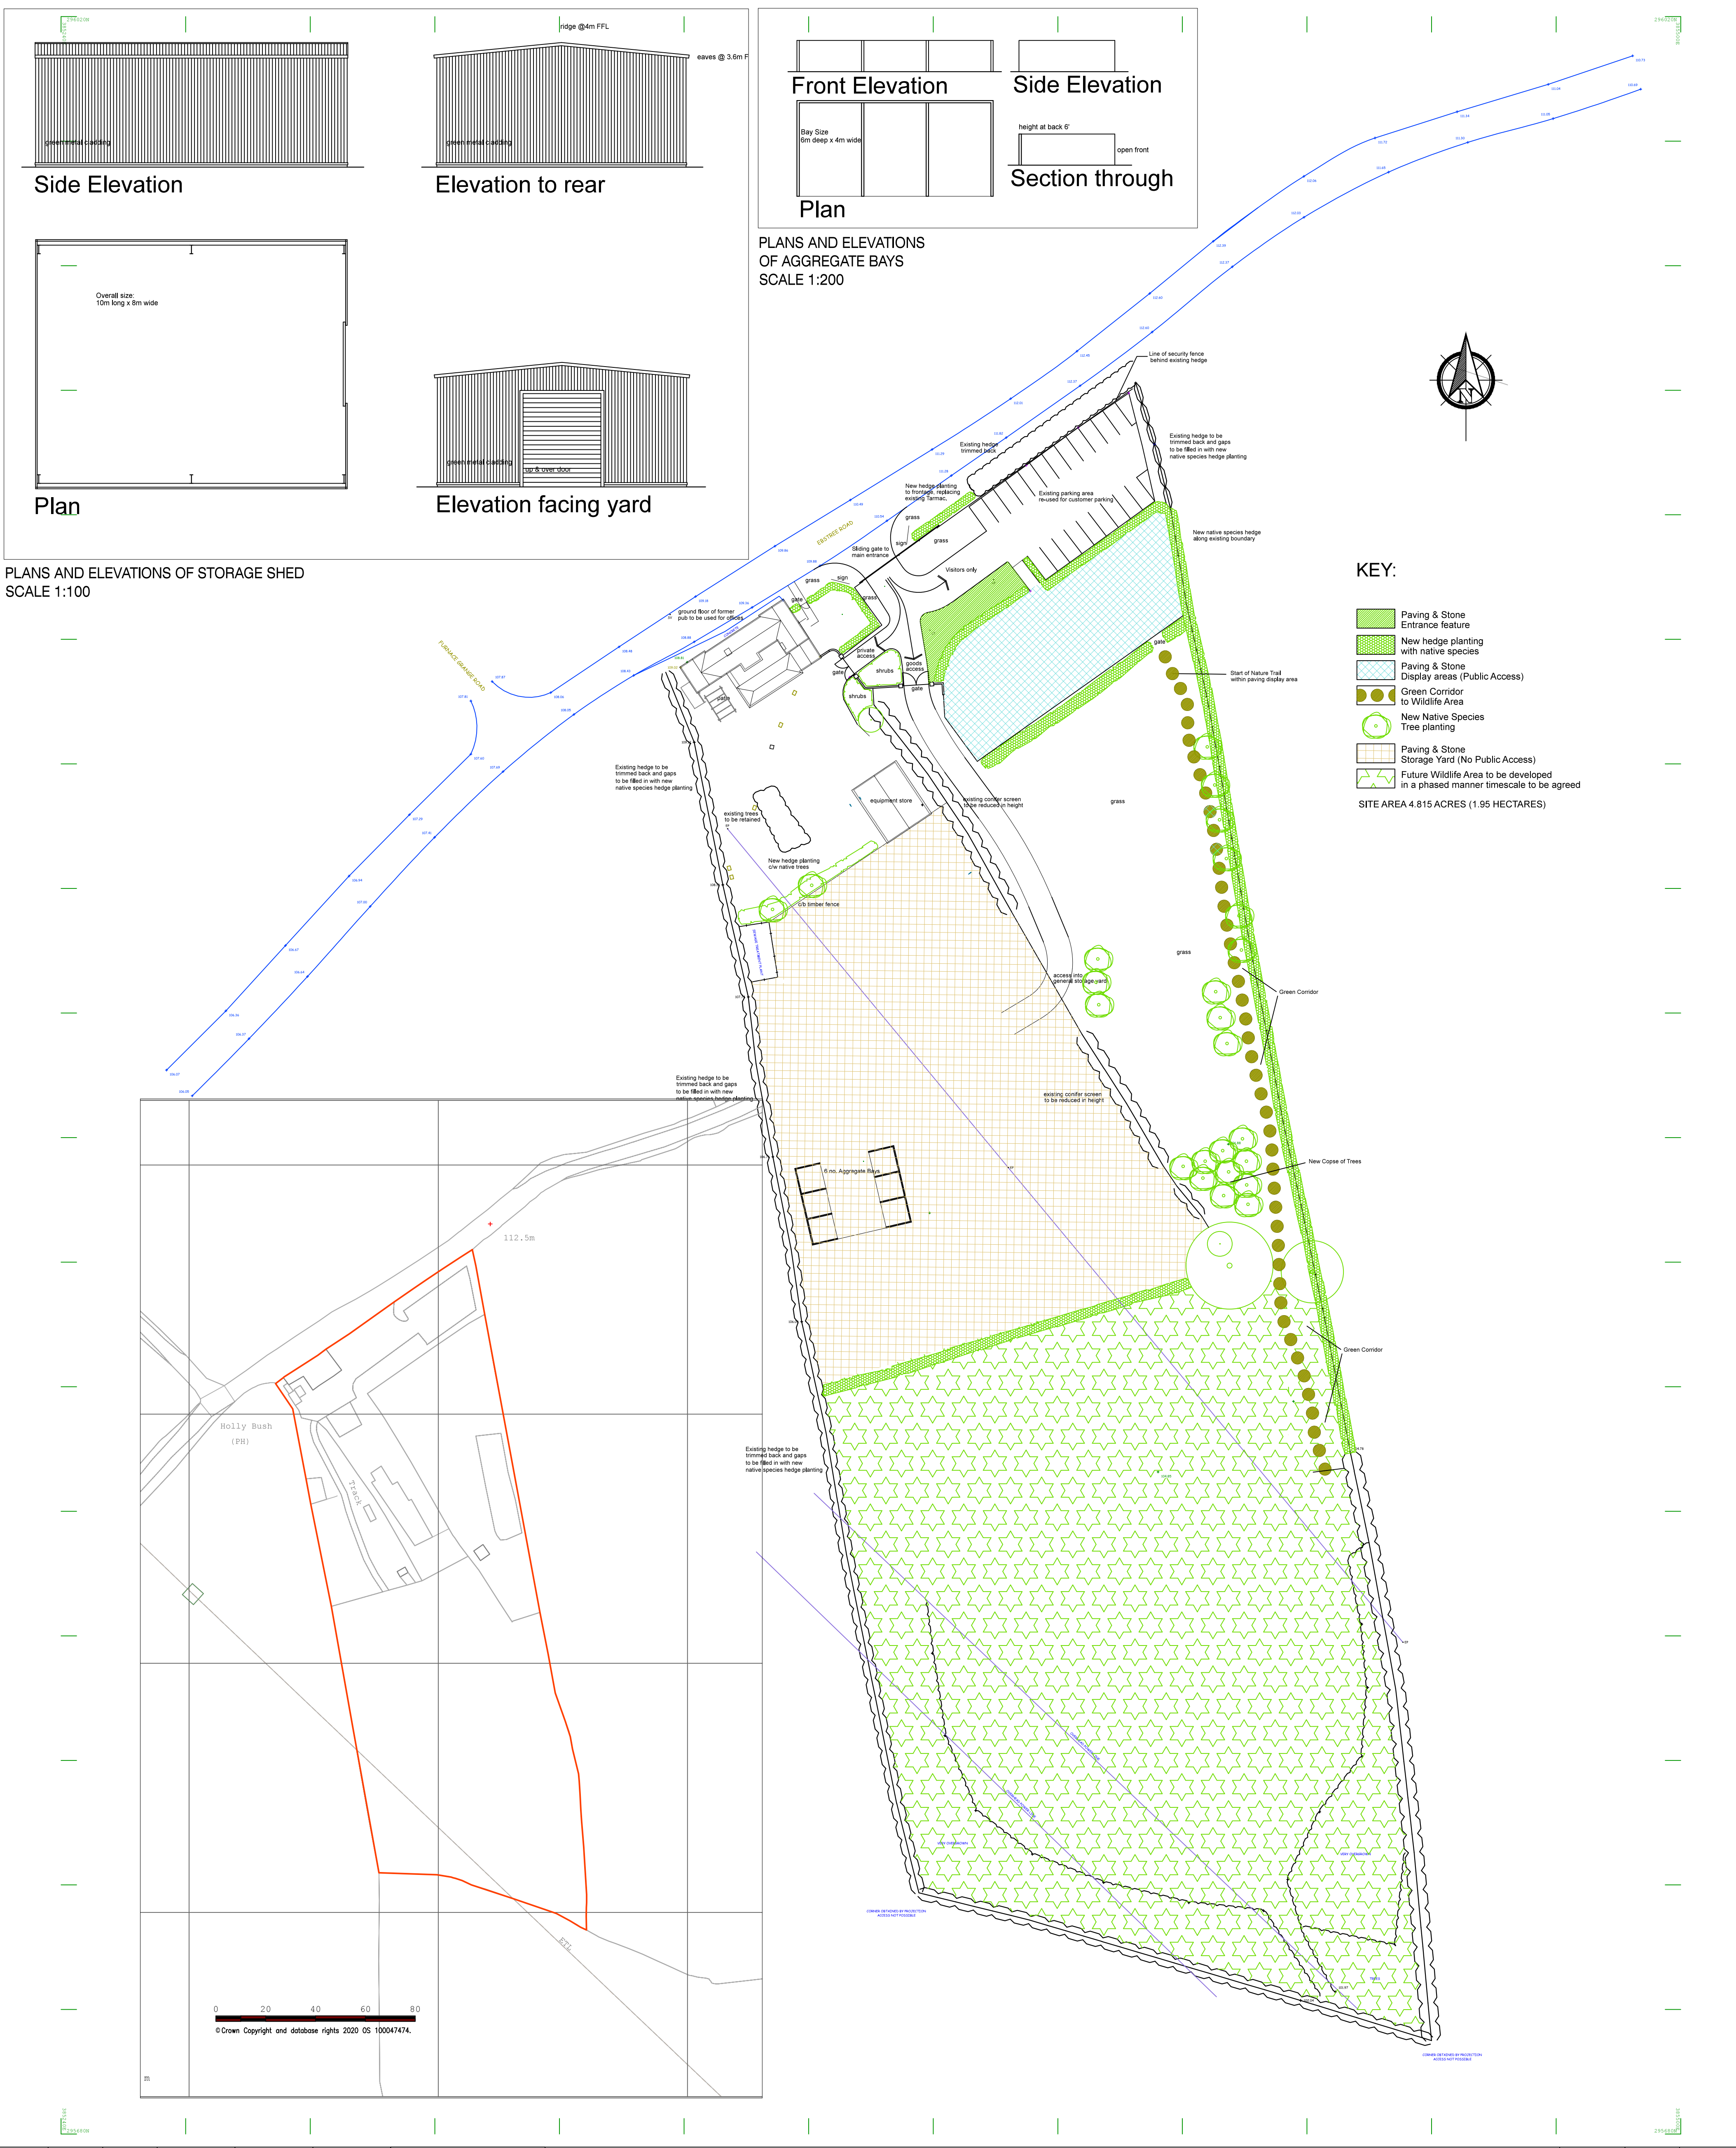

This scheme is subject to town planning and all other necessary consents. The drawings are for information only and are not to be used for construction. The drawings are approximate and are subject to site survey. All dimensions are to be checked on site. Any discrepancies are to be noted and agreed with the architect. Dimensions are to be taken from the building face unless otherwise stated. 
Revisions:	
This drawing is to be read in conjunction with all relevant consultations and/or specialists drawings, documents and any discrepancies or variations are to be notified to the architect before the affected work commences.	
