
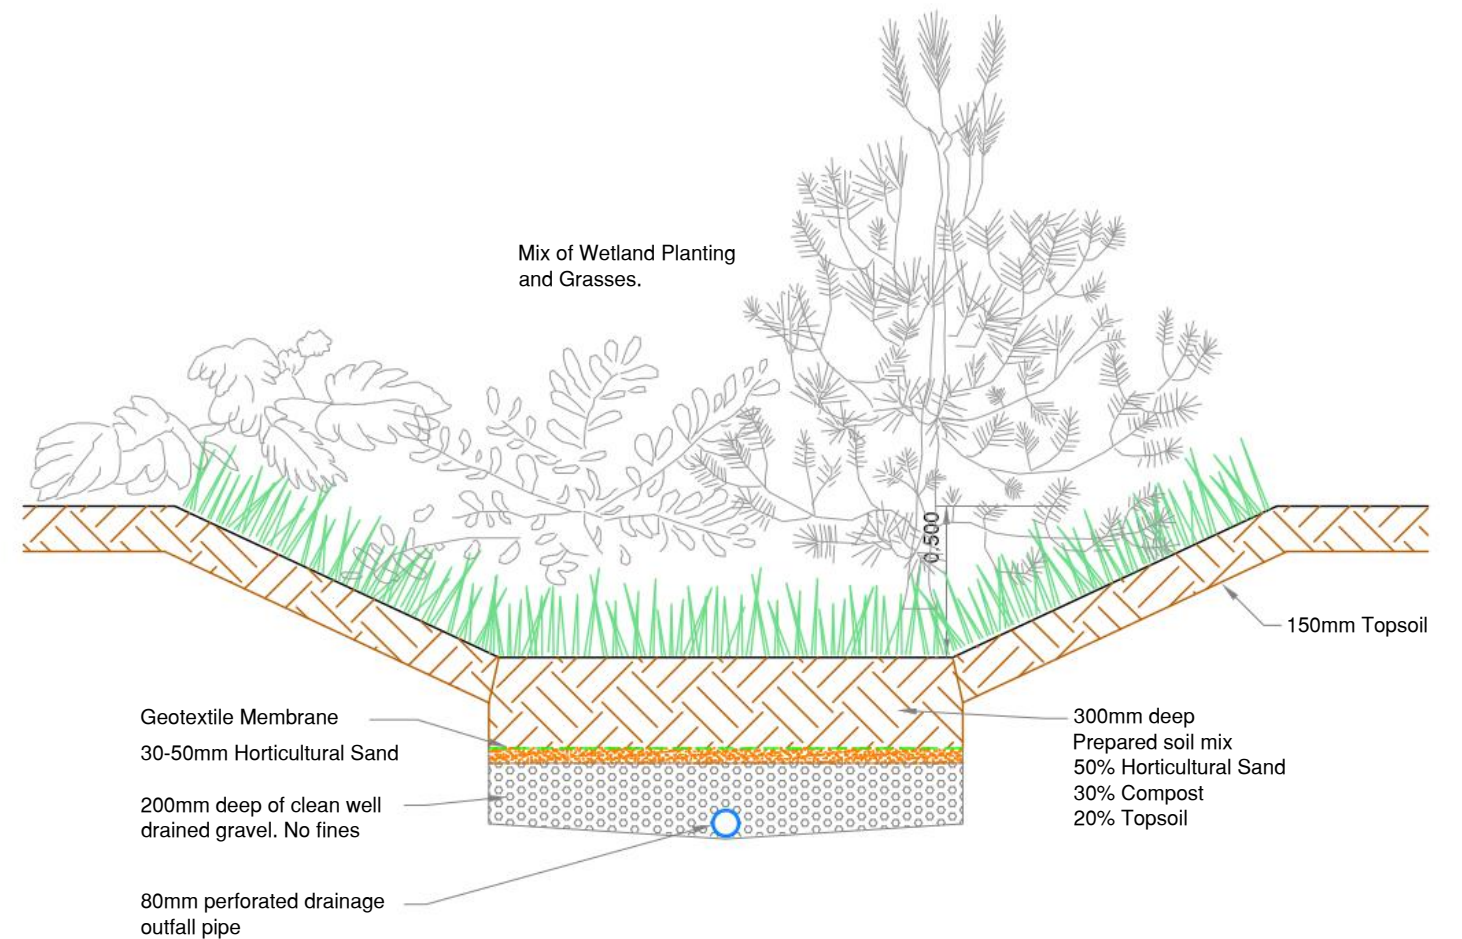


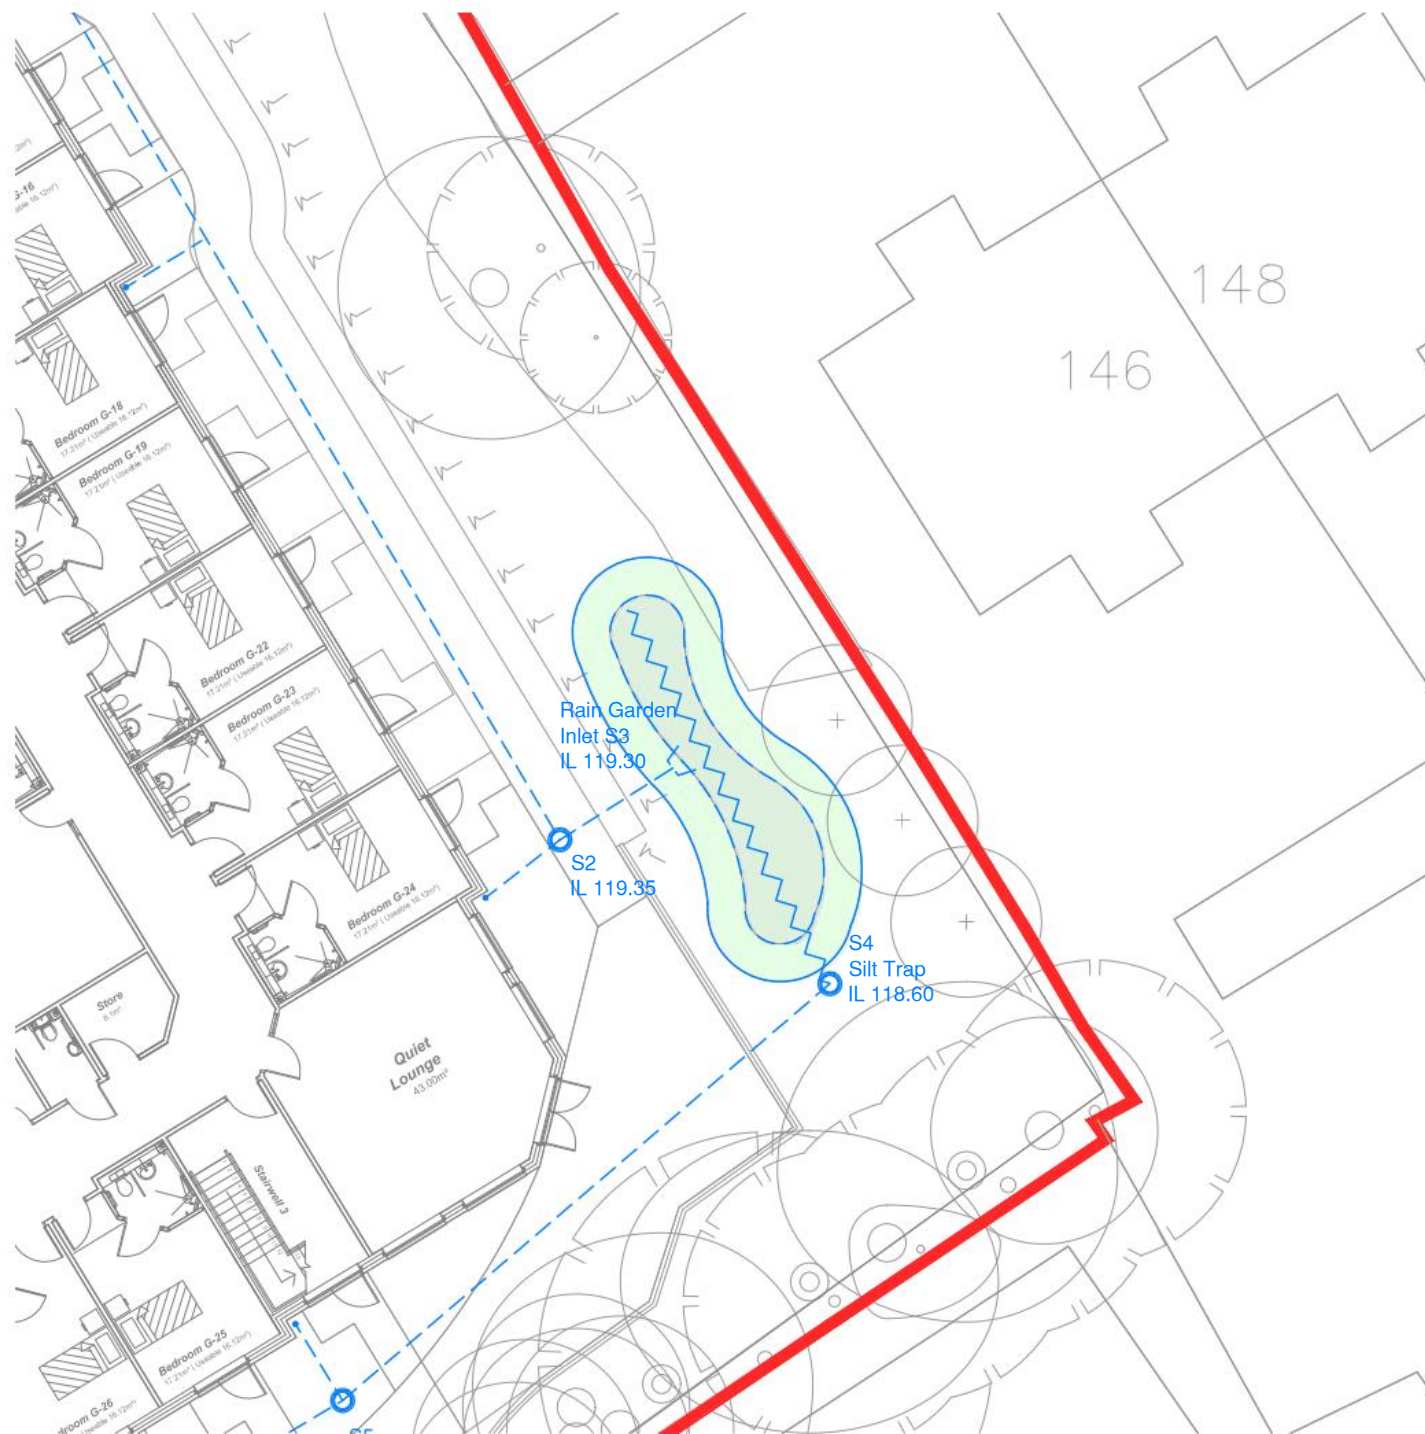

RAIN GARDEN DETAIL

REV	DESCRIPTION	BY	DATE