


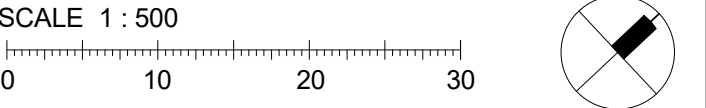

Notes



RED LINE - APPLICATION BOUNDARY

CAR PARK PROVISION

USE	PARKING PROVISION
A1 - RETAIL	168
B2 - INDUSTRIAL	25

TOTAL CAR PARKING

193 SPACES (INCLUDING 13 DISABLED SPACES, 5 PARENTS SPACES, 2 ELECTRIC VEHICLE CHARGING POINT)

\*DOES NOT INCLUDE EXISTING PARKING PROVISION\*

TOTAL CYCLE PARKING = 32 CYCLE SPACES

EV = ELECTRIC VEHICLE CHARGING

HARD LANDSCAPE

- Proposed Vehicular Macadam**  
To Engineer's details and specifications
- Proposed Pedestrian Macadam**  
To Engineer's details and specifications
- Proposed Vehicular Block Paving to parking bays**

P015	Amended following Lidl Comments	10/06/2020	JEC	JEC
P014	Amended following Lidl Comments	04/06/2020	JEC	JEC
P013	Lidl Layout amended, car parking amended	27/05/2020	JEC	JEC
P012	'No Entry' and Hatched Yellow box added	22/05/2020	JEC	JEC
P011	Amended following Design Team comments	20/05/2020	JEC	JEC
P010	Amended following Highways comments	20/05/2020	JEC	JEC
P09	Parking numbers amended	15/05/2020	JEC	JEC
P08	Car park amended following Highways comments	15/05/2020	JEC	JEC
P07	Further amendments following Lidl Comments	07/04/2020	JEC	JEC
P06	Updated as per Lidl's comments of 06/04/2020	07/04/2020	JEC	JEC
P05	B2 parking increased by 1	06/04/2020	JEC	JEC
P04	Issued for Planning	31/03/2020	JEC	JEC
P03	Issued for Public Consultation	24/03/2020	JEC	JEC
P02	Layout amended	20/03/2020	JT	JEC
P01	First Issue	17/03/2020	JEC	JEC

Rev	Description	Date	Dr by	App by
JT		03/11/20	JEC	JEC

**AHR** AHR Architects Ltd  
First Floor  
Victoria House  
Victoria Quay  
Shrewsbury  
SY1 1HH  
United Kingdom

T +44(0)1743 283000  
F +44(0)1743 232717  
E shrewsbury@ahr.co.uk  
www.ahr.co.uk

client name	Cordwell Property Group
project	Wombourne Enterprise Park
drawing	Proposed Site Plan
computer file	C:\Reel Projects\WEP-AHR-ZZ-XXAG-L-SITE-JEC3.rvt
plot date	
project number	2016.01216.000
scale	1 : 500 @A1
drawing number	WEP-AHR-00-ZZ-DR-A-05-003
rev	P015
issue status	

This drawing is to be read in conjunction with all related drawings. All dimensions must be checked and verified on site before commencing any work or producing shop drawings. The originator should be notified immediately of any discrepancy. This drawing is copyright and remains the property of AHR.