



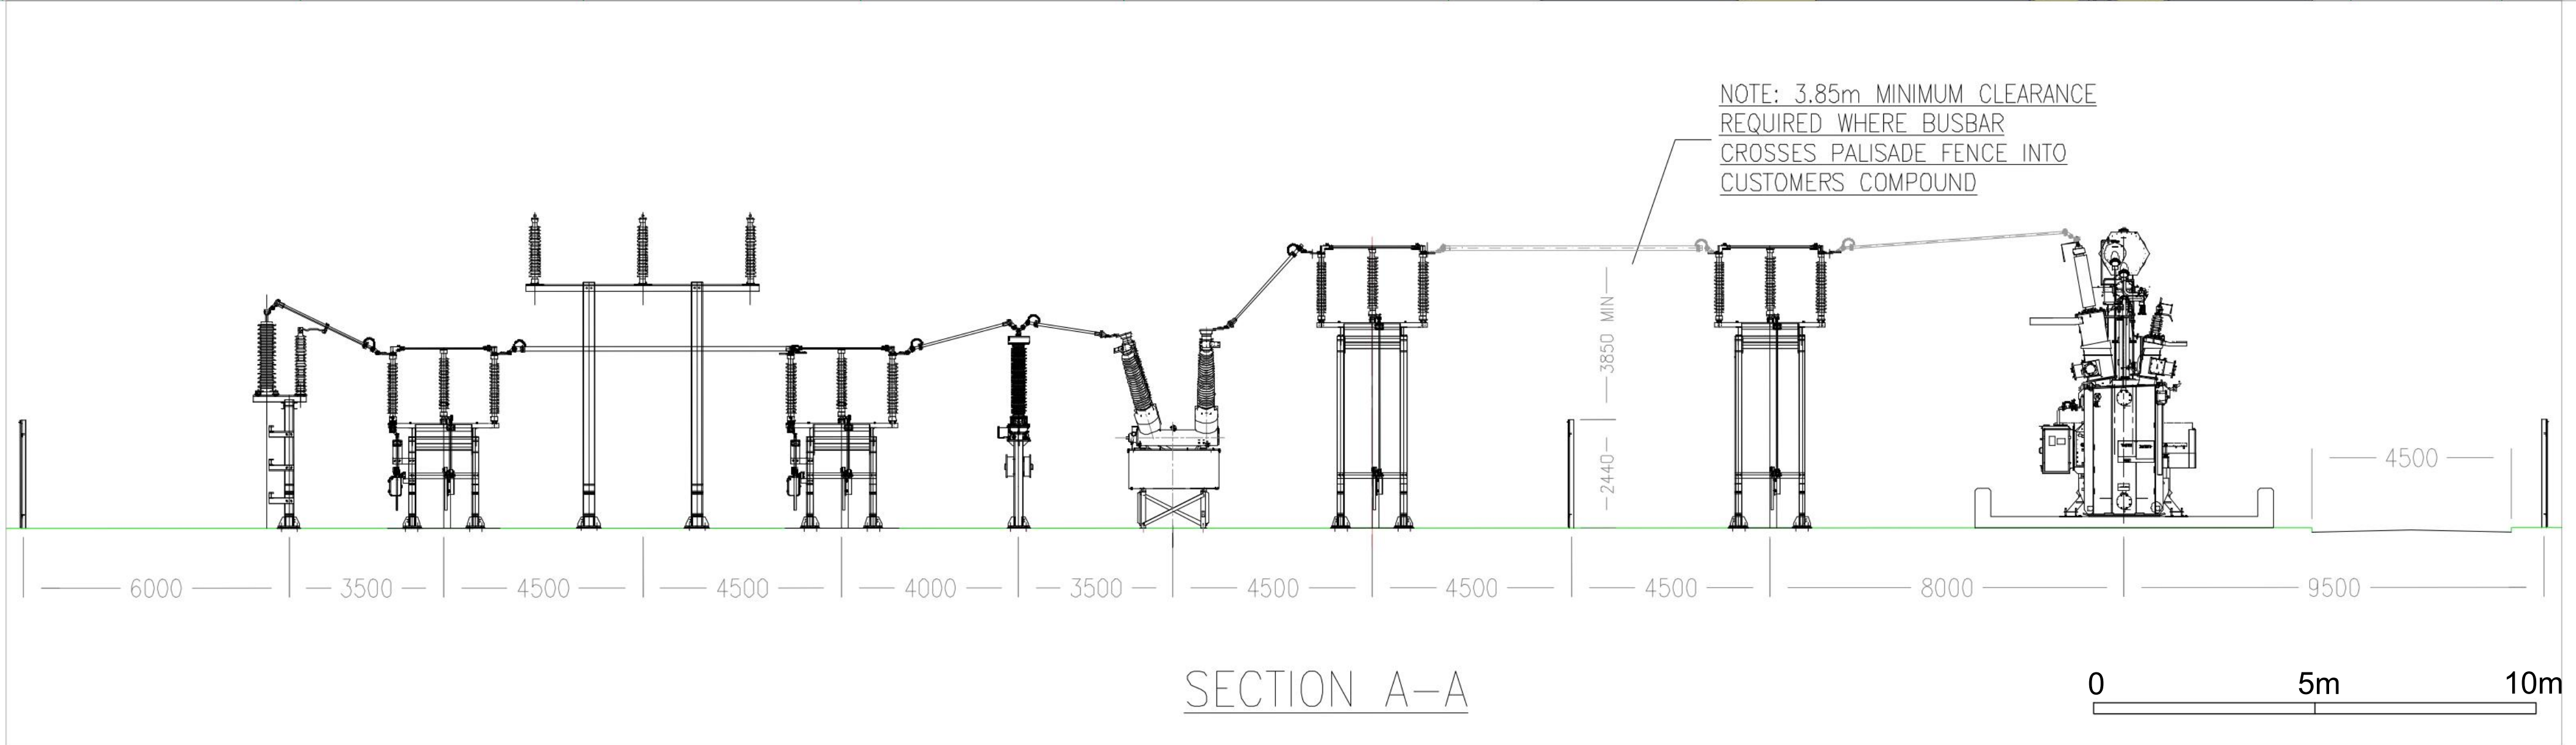

Ordnance Survey (c) Crown Copyright 2022. All rights reserved. Licence number 100022432

REVISION	CLIENT Anglo Renewables Ltd	Date	18.05.2023	OS Ref.	-	Drawn by	MRK
		Scale	1:100 @ A1	Drawing no.	SK01	Checked	SH
		Job no.	ST5050P	-			
	PROJECT Land on the South West Side of Levedale Road, Penkridge, Staffordshire, ST19	DRAWING TITLE Proposed Layout					

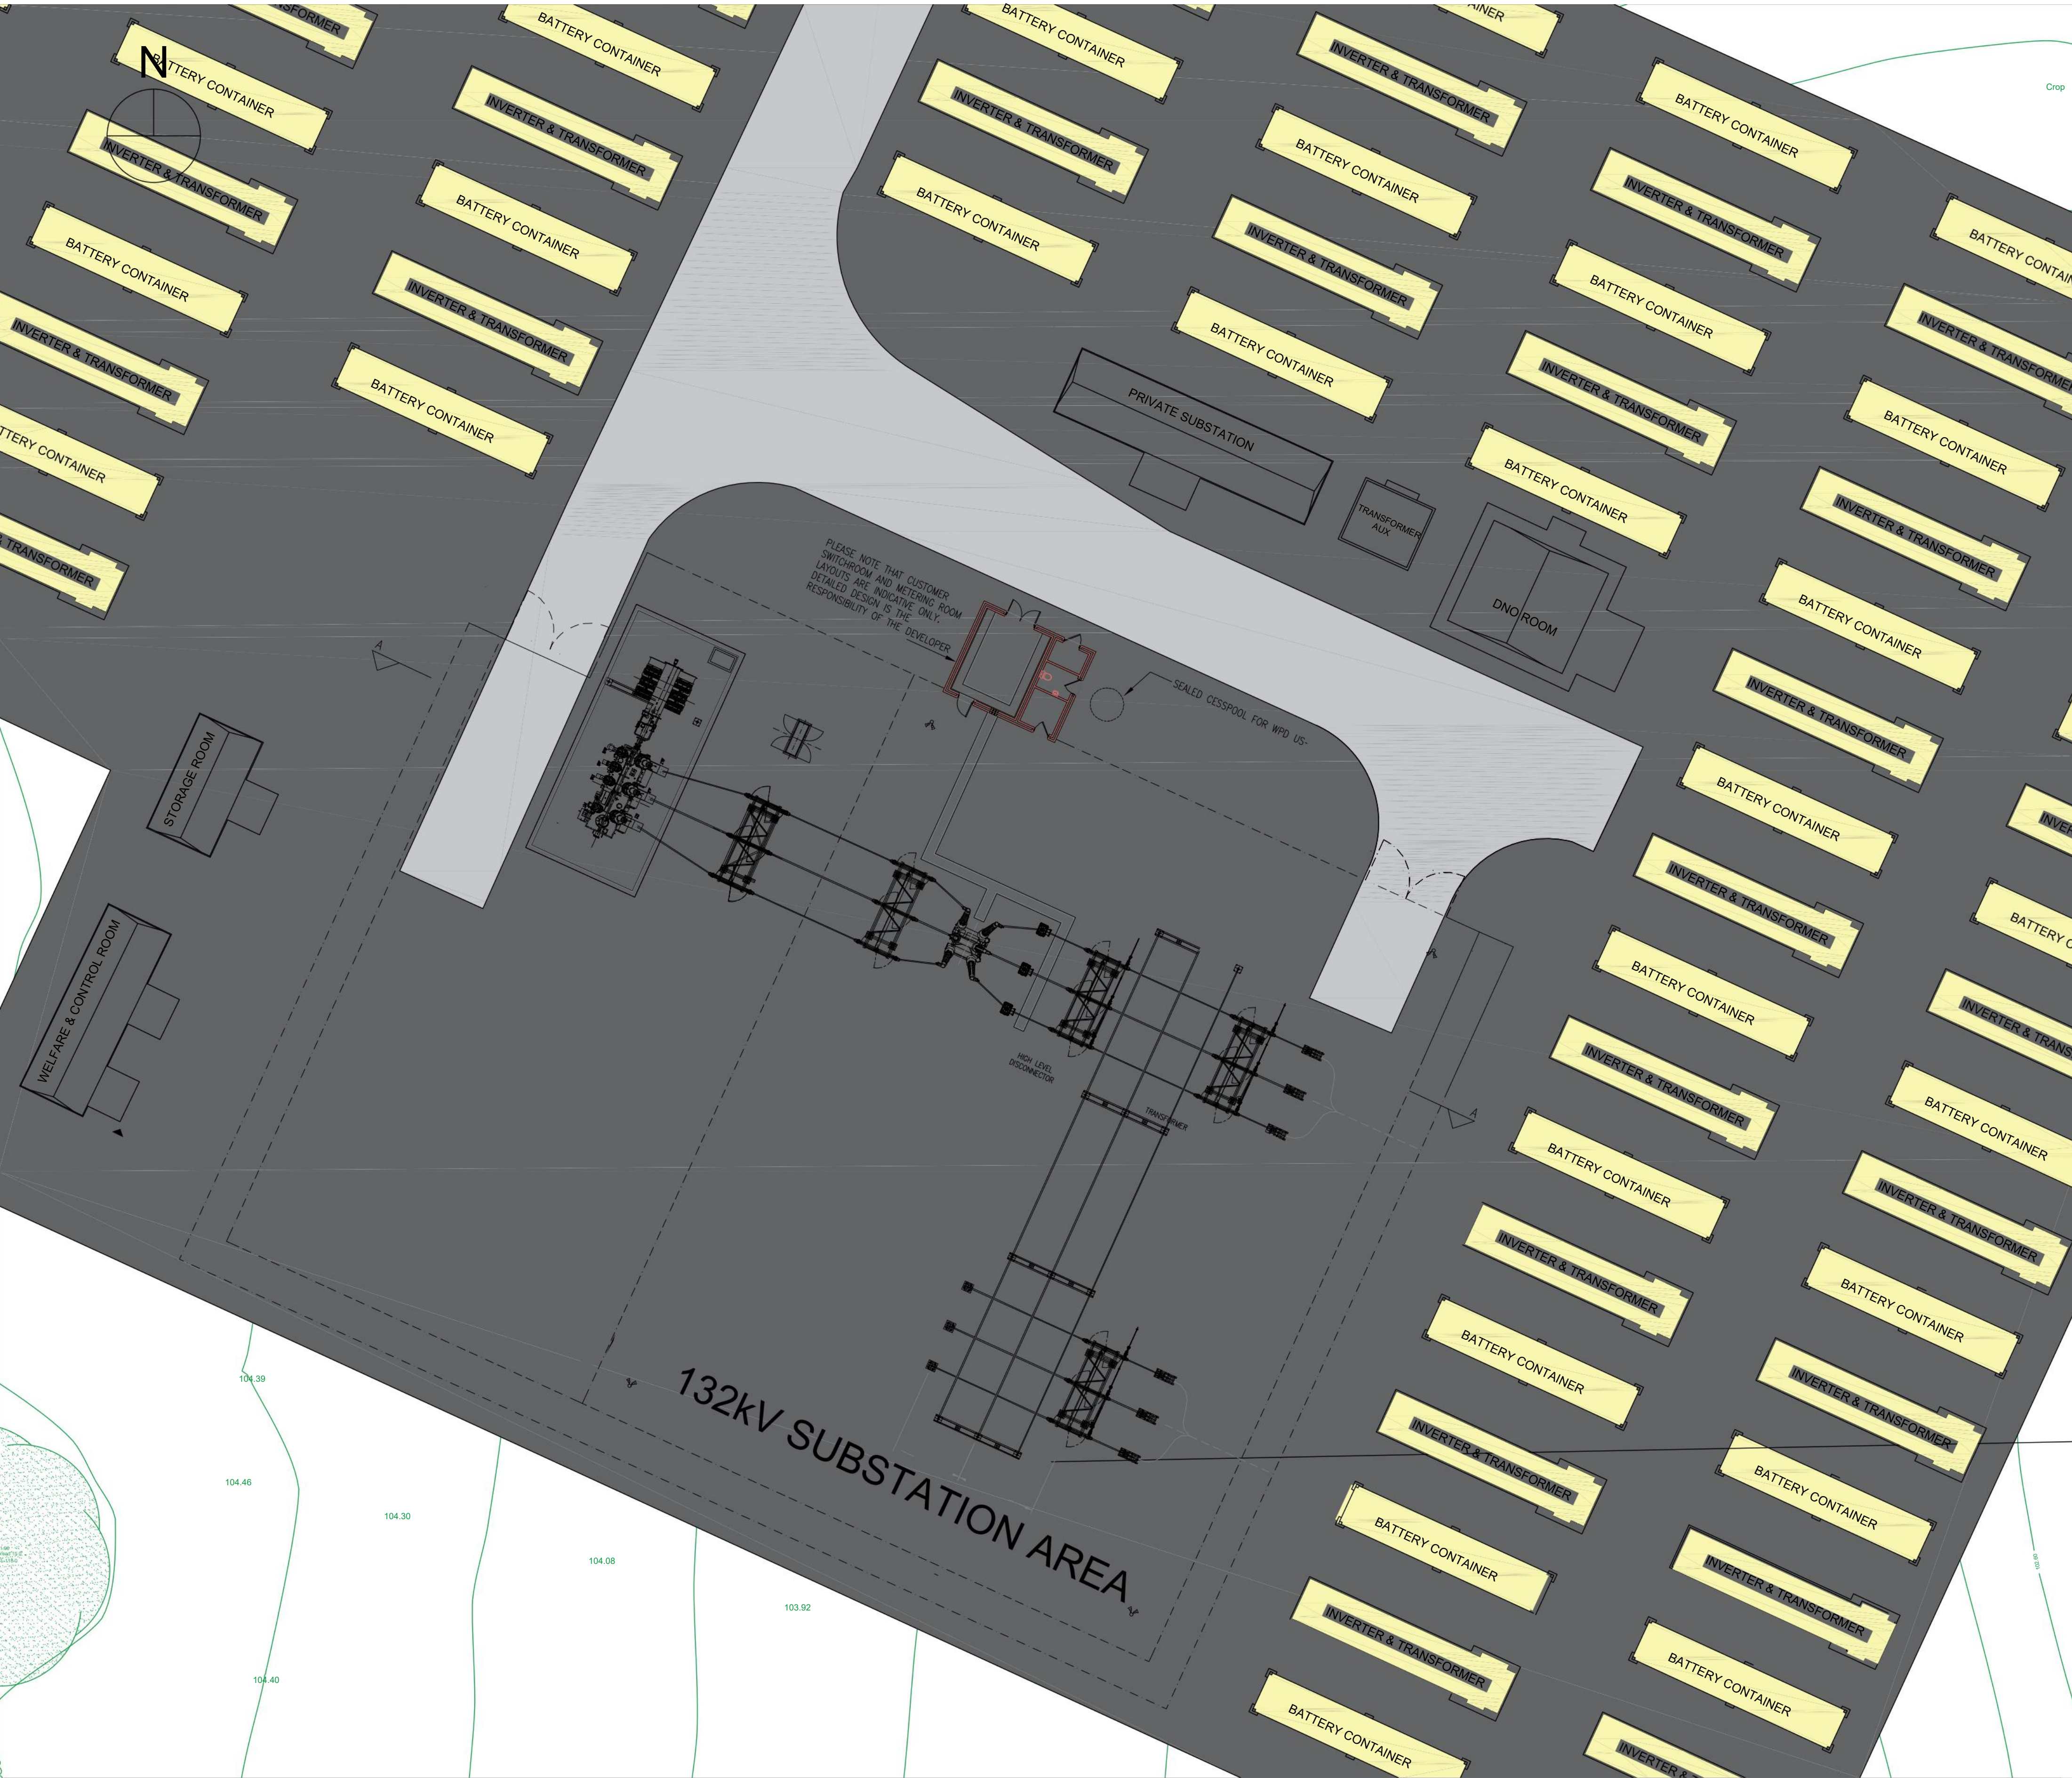

DLP PLANNING LIMITED
e: bristol@dlpconsultants.co.uk w: www.dlpconsultants.co.uk