


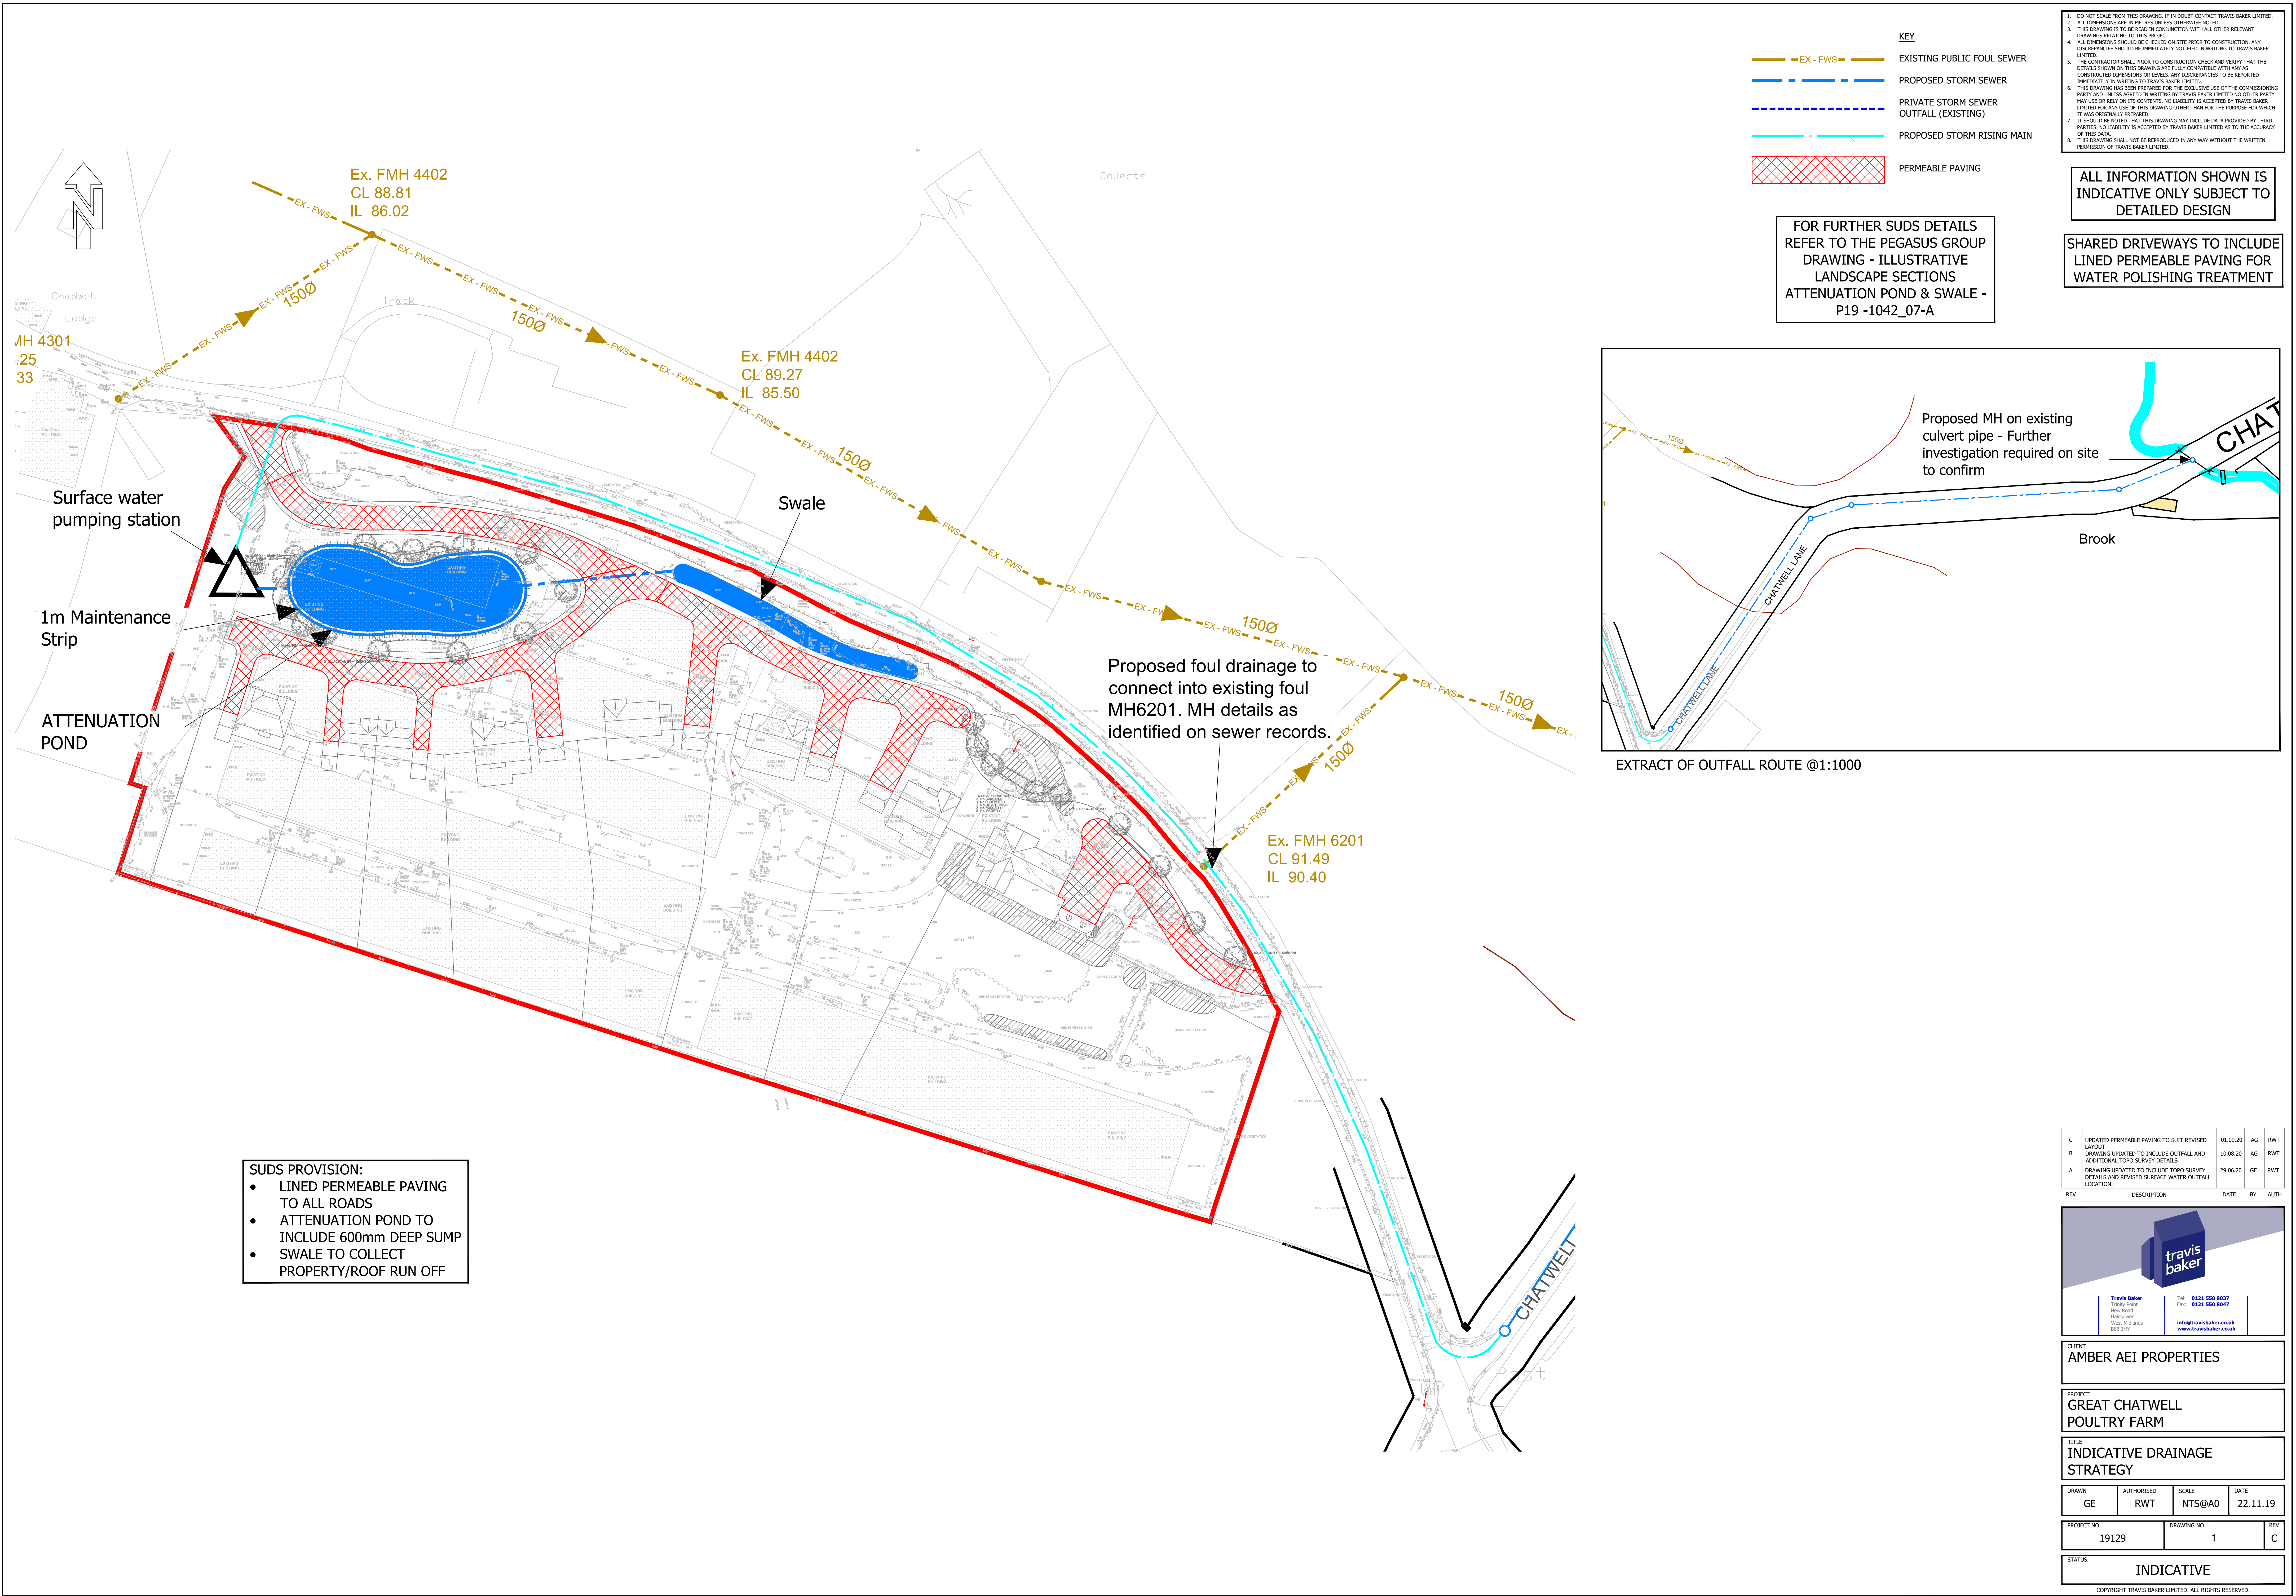

C	UPDATED PERMEABLE PAVING TO SUIT REVISED LAYOUT	01.09.20	AG	RWT
B	DRAWING UPDATED TO INCLUDE OUTFALL AND ADDITIONAL TOPO SURVEY DETAILS	10.08.20	AG	RWT
A	DRAWING UPDATED TO INCLUDE TOPO SURVEY DETAILS AND REVISED SURFACE WATER OUTFALL LOCATION	29.06.20	GE	RWT

REV	DESCRIPTION	DATE	BY	AUTH
-----	-------------	------	----	------

Travis Baker
Trinity Point
New Road
Halesowen
Walsley
B63 3JY

Tel: 0121 550 8037
Fax: 0121 550 8047
info@travisbaker.co.uk
www.travisbaker.co.uk

CLIENT			
AMBER AEI PROPERTIES			
PROJECT			
GREAT CHATWELL			
POULTRY FARM			
TITLE			
INDICATIVE DRAINAGE			
STRATEGY			
DRAWN	AUTHORISED	SCALE	DATE
GE	RWT	NTS@A0	22.11.19
PROJECT NO.		DRAWING NO.	REV
19129		1	C
STATUS:			
INDICATIVE			