


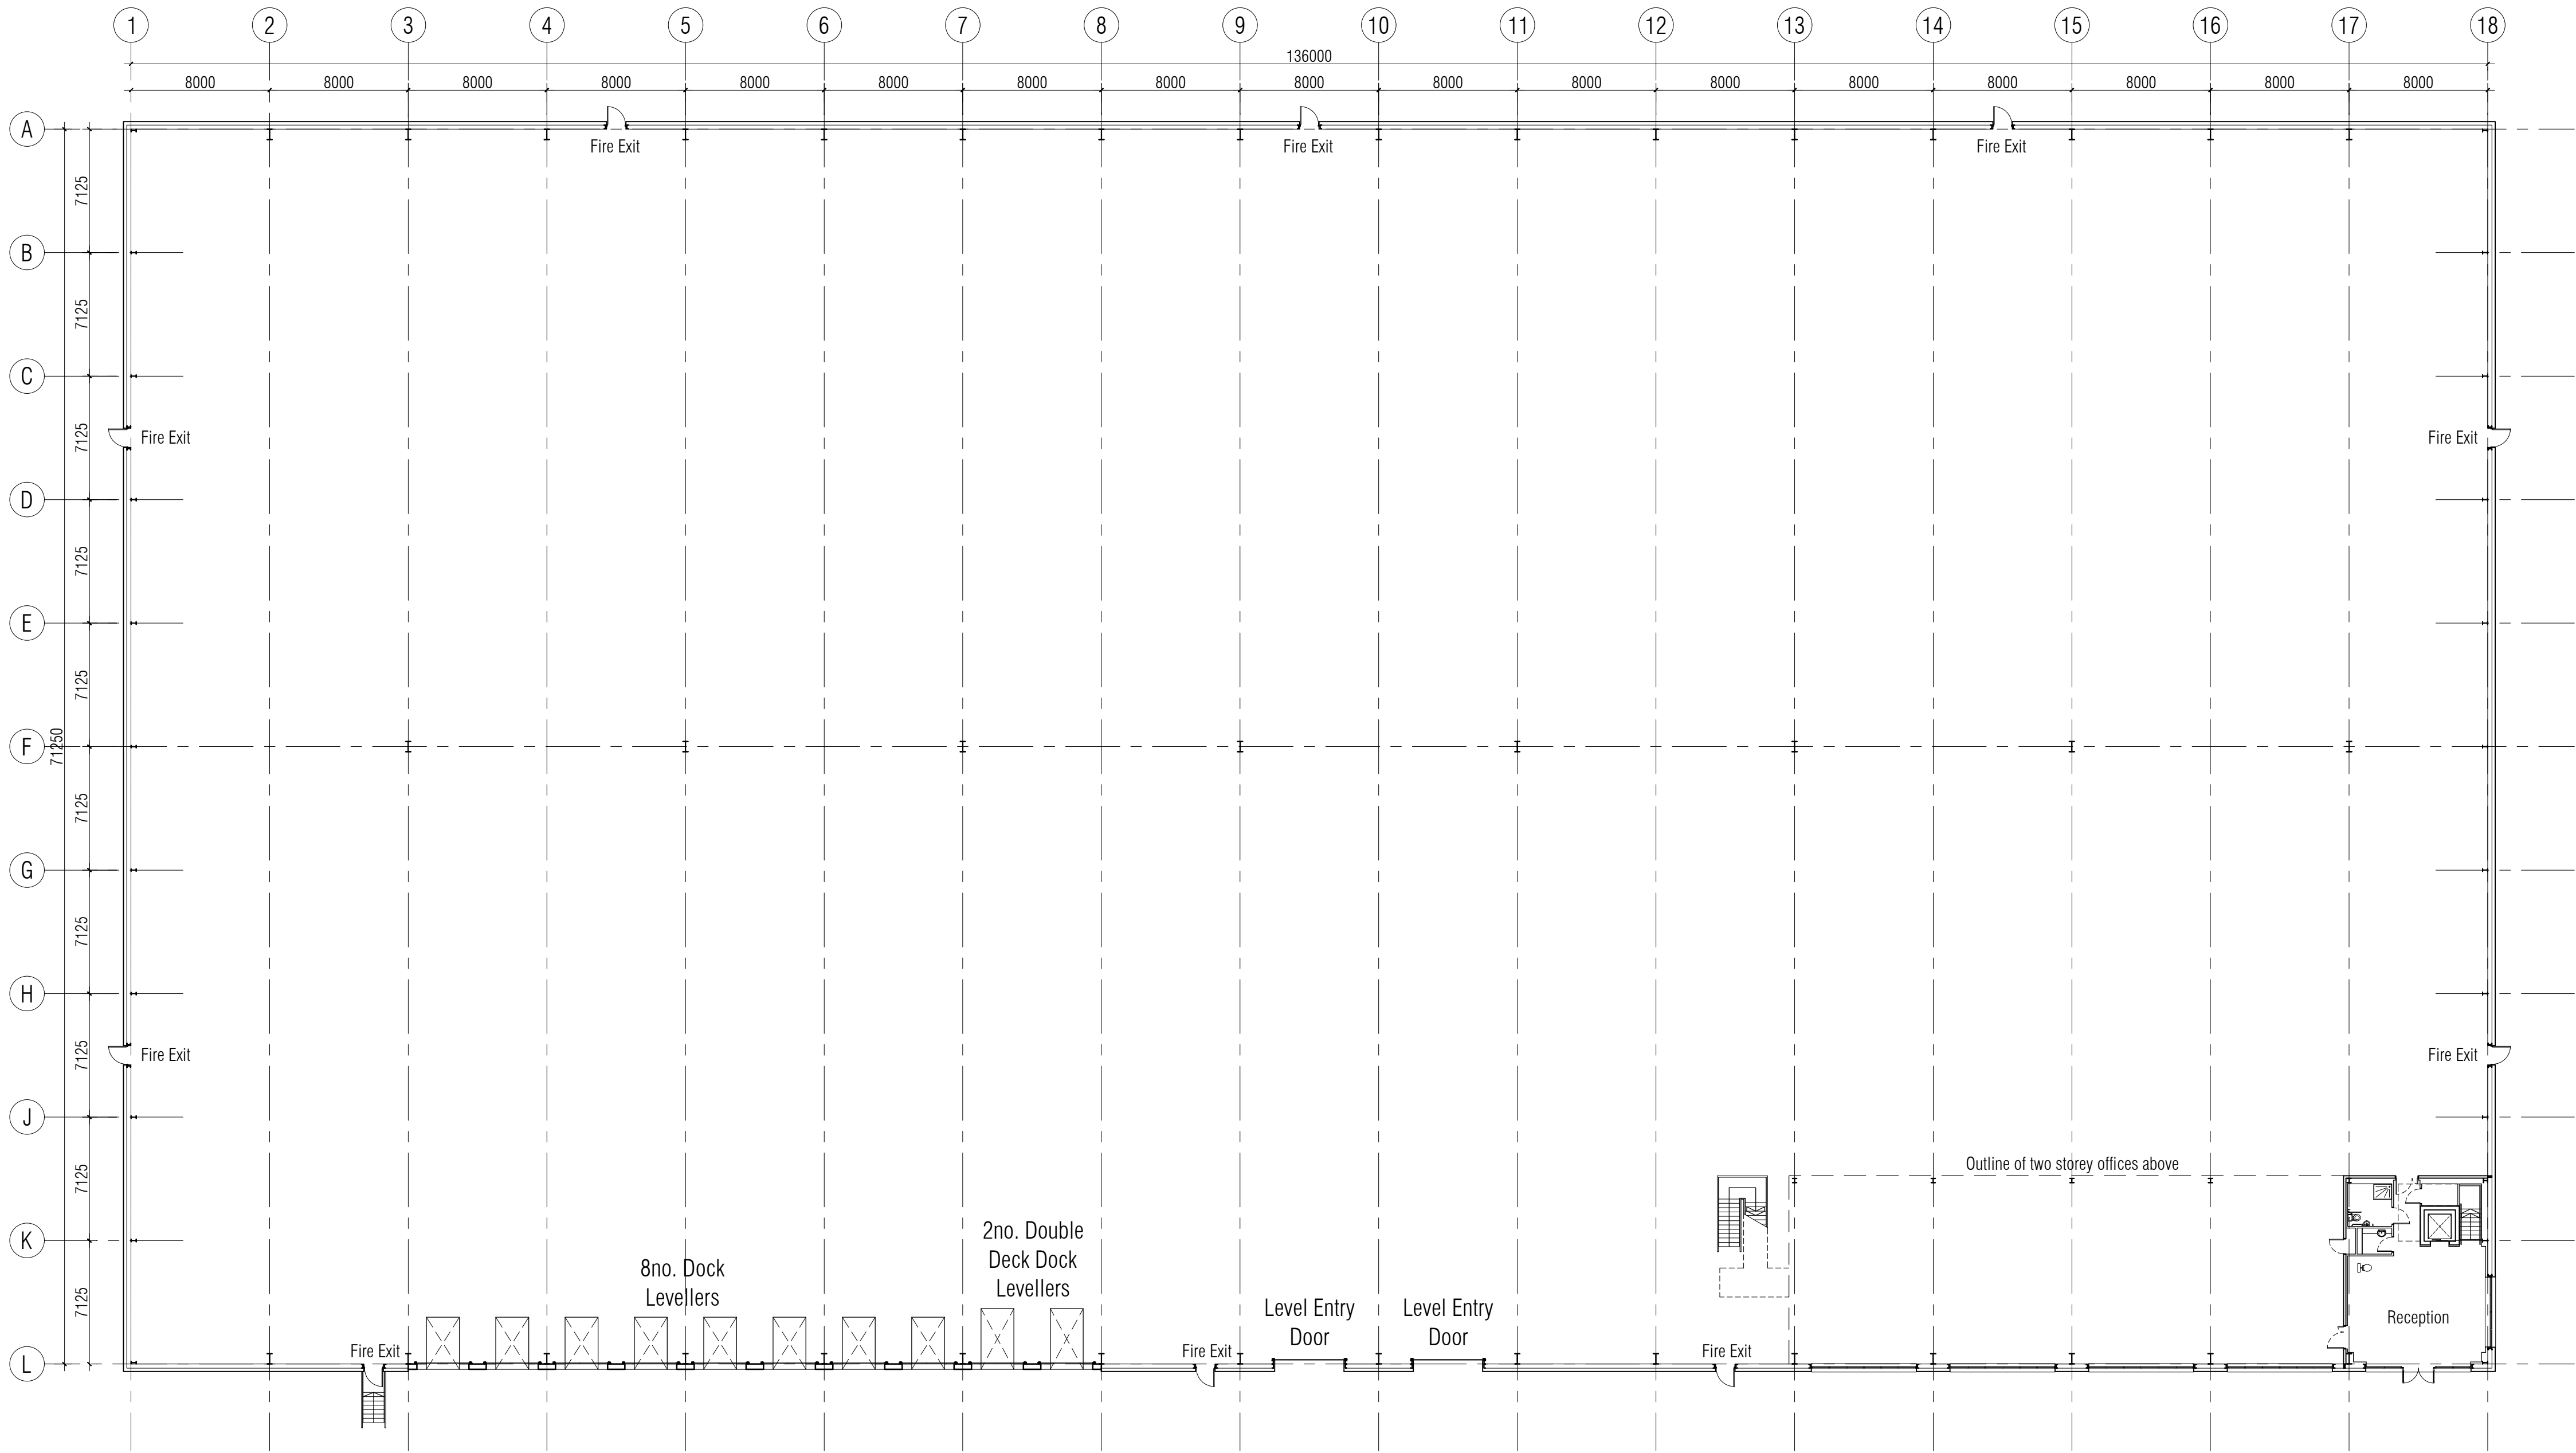

A	18.11.20	Office configuration updated	ML
no.	date	revision	by



aja architects llp
1170 Elliott Court
Herald Avenue
Coventry Business Park
COVENTRY CV5 6UB
T: 024 7625 3200
F: 024 7625 3210
E: aja@aja-architects.com
W: www.aja-architects.com

aja architects llp is a limited liability partnership registered in England No. OC326721
client

BARBERRY

project

Hilton Cross
Wolverhampton

drawing

Unit 3
Building Plan

scale 1:250 @ a1 drawn mjl

checked mjl date 9.11.20

no

6588 - 57 Rev A

