


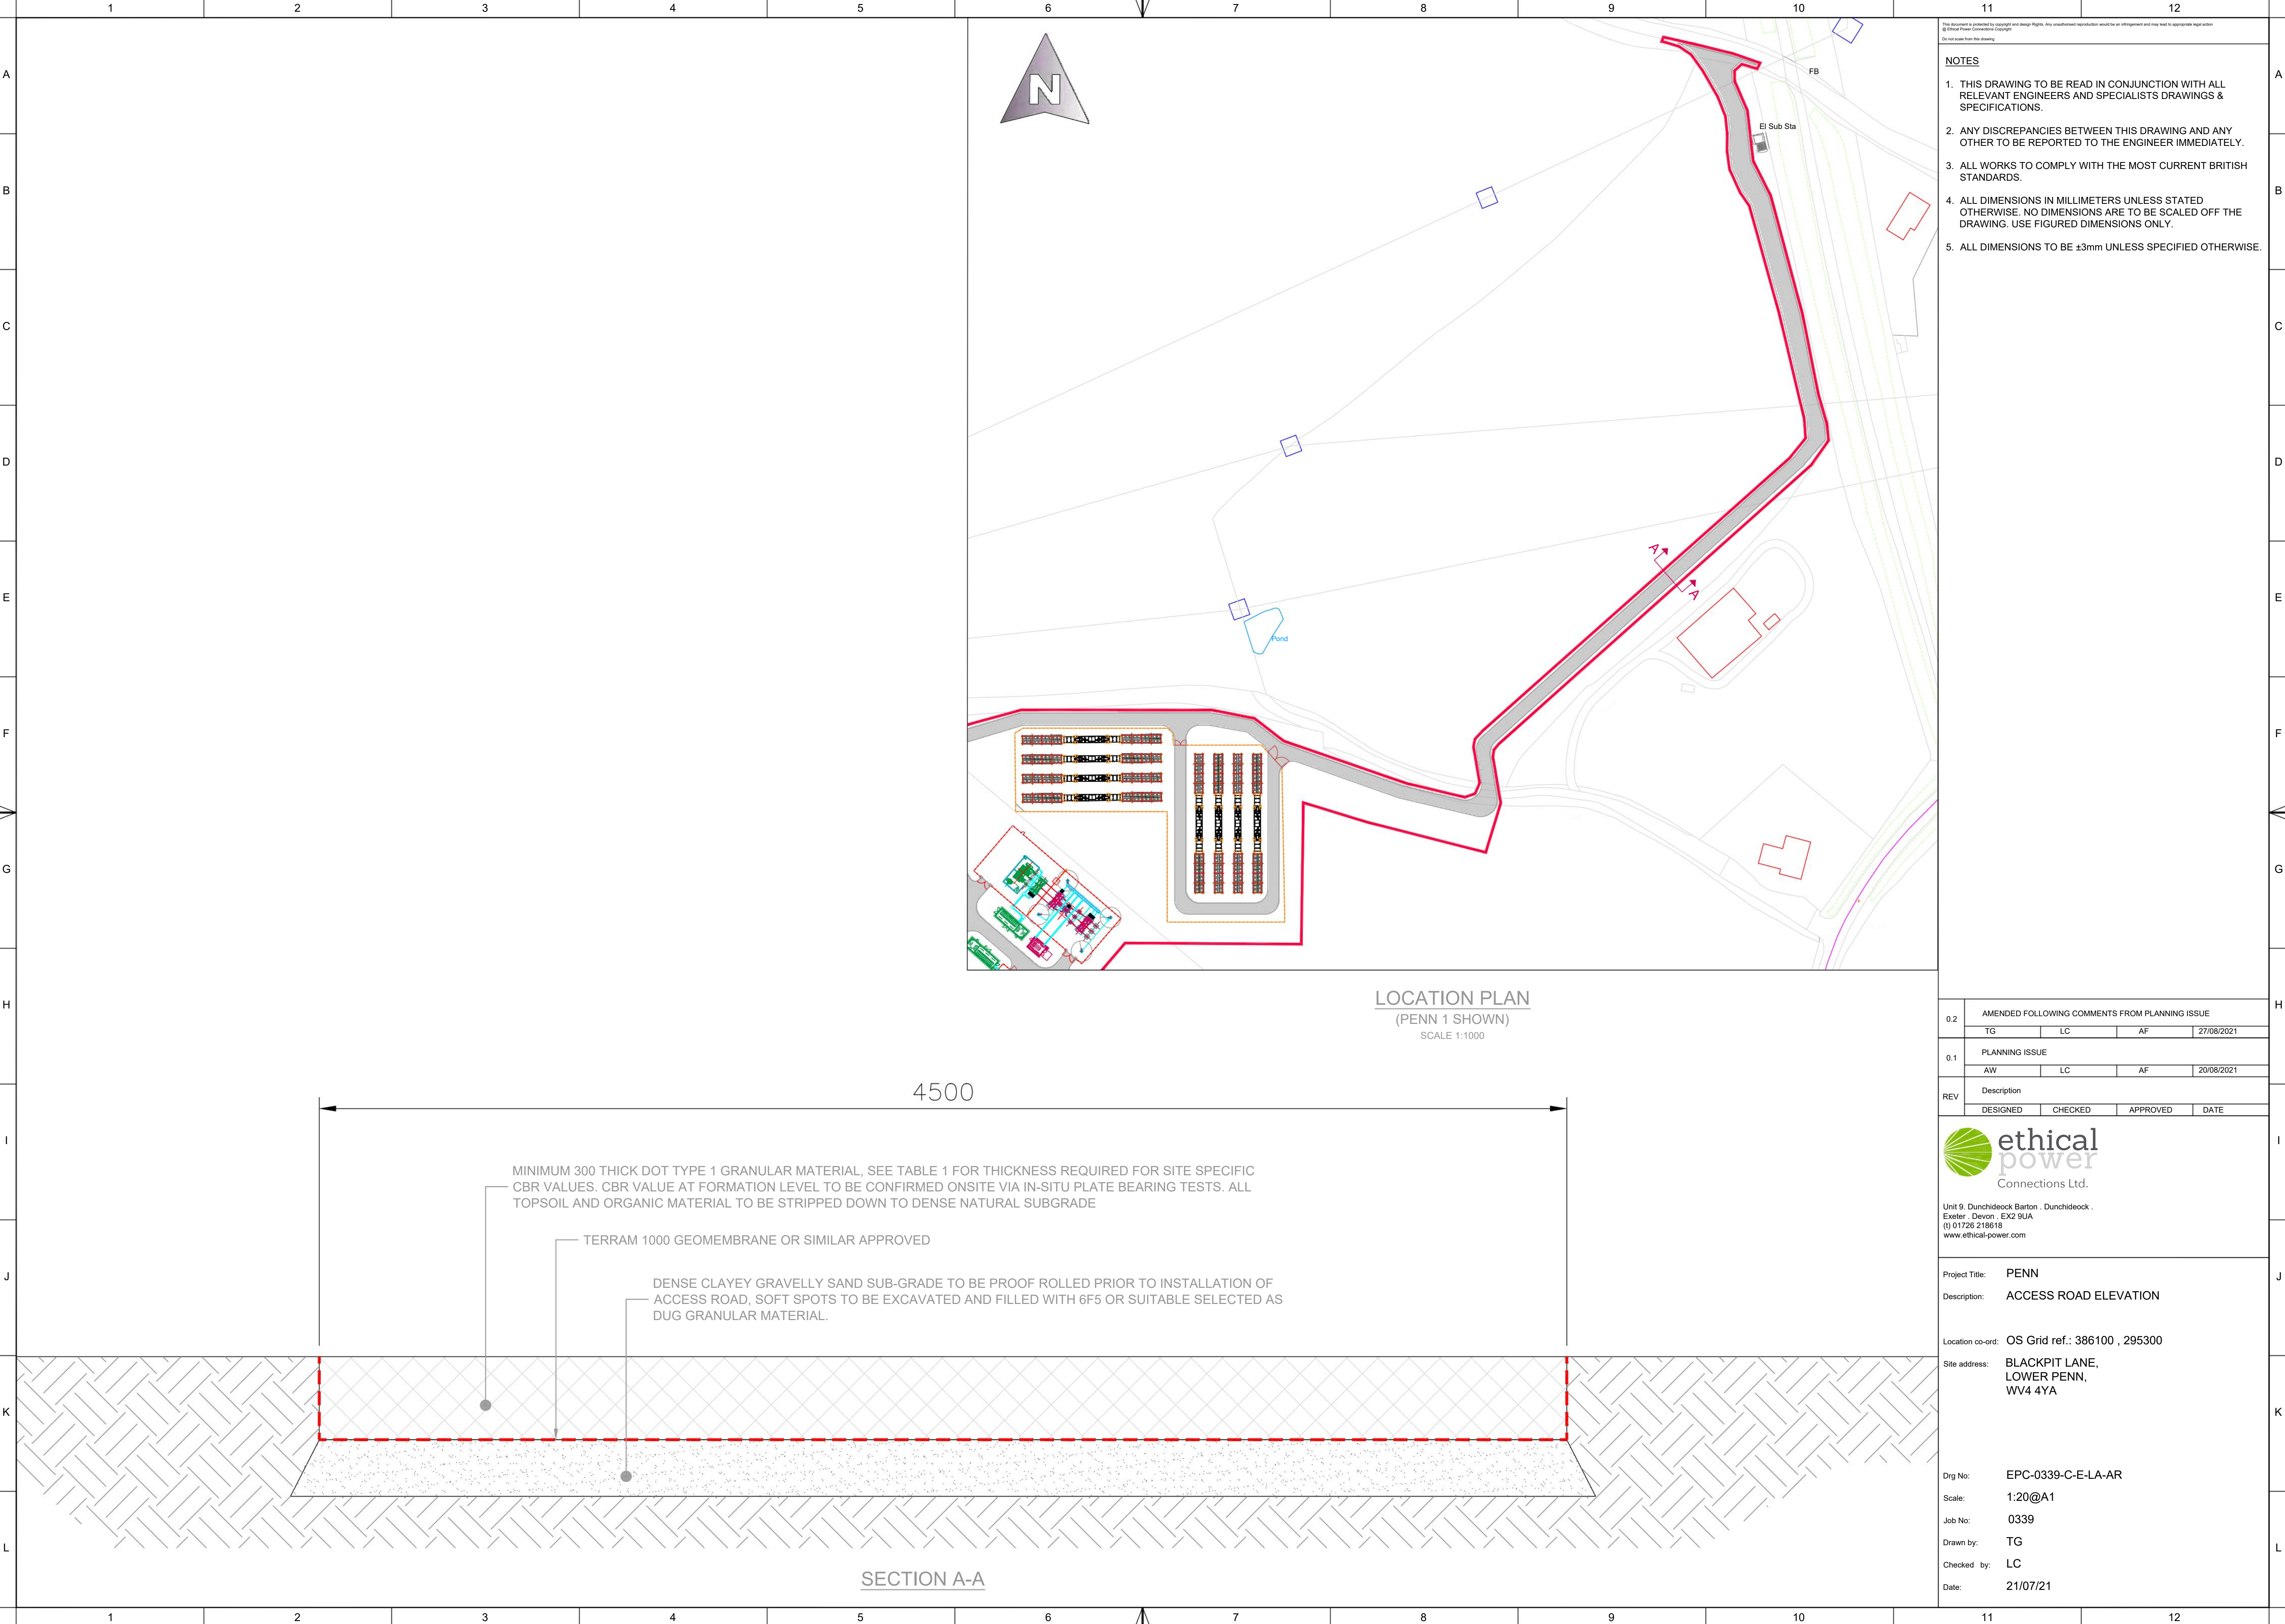

- NOTES**
1. THIS DRAWING TO BE READ IN CONJUNCTION WITH ALL RELEVANT ENGINEERS AND SPECIALISTS DRAWINGS & SPECIFICATIONS.
 2. ANY DISCREPANCIES BETWEEN THIS DRAWING AND ANY OTHER TO BE REPORTED TO THE ENGINEER IMMEDIATELY.
 3. ALL WORKS TO COMPLY WITH THE MOST CURRENT BRITISH STANDARDS.
 4. ALL DIMENSIONS IN MILLIMETERS UNLESS STATED OTHERWISE. NO DIMENSIONS ARE TO BE SCALED OFF THE DRAWING. USE FIGURED DIMENSIONS ONLY.
 5. ALL DIMENSIONS TO BE ±3mm UNLESS SPECIFIED OTHERWISE.

0.2	AMENDED FOLLOWING COMMENTS FROM PLANNING ISSUE			
	TG	LC	AF	27/08/2021
0.1	PLANNING ISSUE			
	AW	LC	AF	20/08/2021
REV	Description			
	DESIGNED	CHECKED	APPROVED	DATE



ethical power
Connections Ltd.

Unit 9, Dunchideock Barton - Dunchideock -
Exeter - Devon - EX2 9UA
(t) 01726 218616
www.ethical-power.com

Project Title: **PENN**
Description: **ACCESS ROAD ELEVATION**

Location co-ord: **OS Grid ref.: 386100 , 295300**

Site address: **BLACKPIT LANE,
LOWER PENN,
WV4 4YA**

Drg No: **EPC-0339-C-E-LA-AR**
Scale: **1:20@A1**
Job No: **0339**
Drawn by: **TG**
Checked by: **LC**
Date: **21/07/21**