


VIABILITY		TOTAL
CABINS	51	
ADDITIONAL	12	
14,400Sq Ft		
1338 m ²		
PARKING	578	
ADDITIONAL	72	
NOTES:		
Additional site extension = 0.947Hectares		

All cabin materials (Walls, roof, doors and windows) and site finishes to match previous planning application (11-00892-FUL)

Each cabin is 30feet wide, 40 feet in depth. With no "Cut out"

Land owned
Proposed site

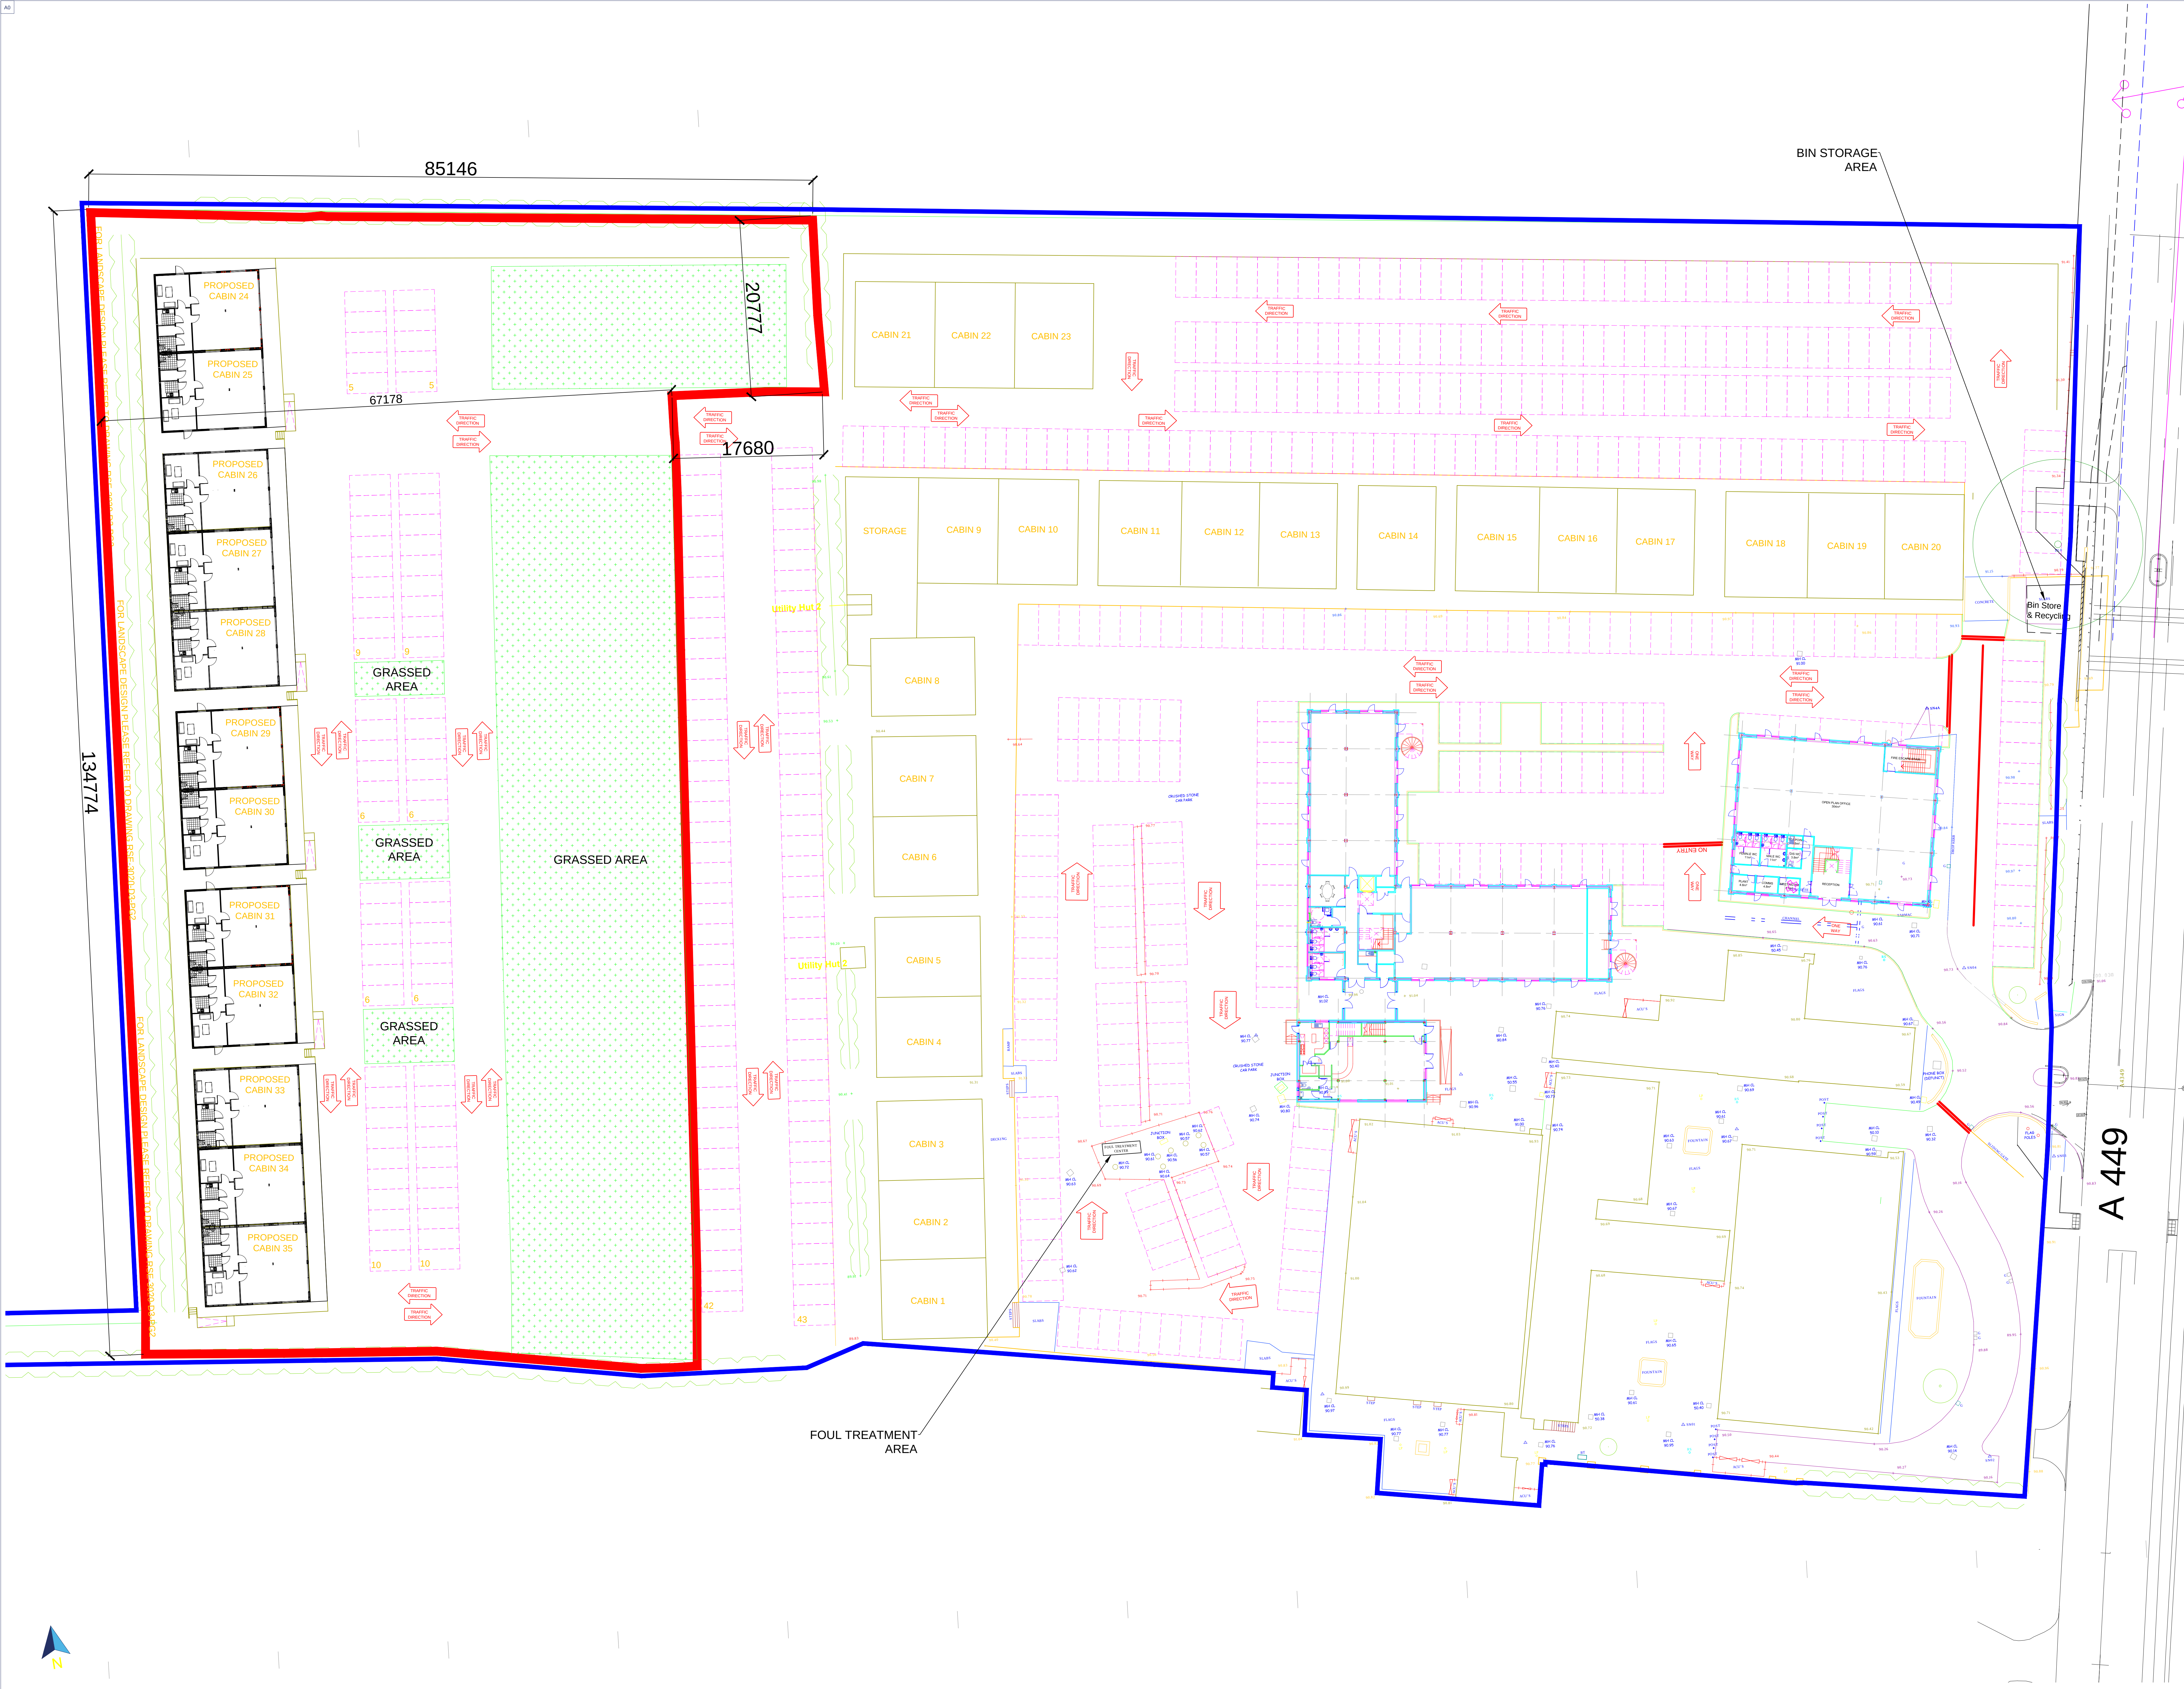

A 449

REVISION			
D	Car parking number reduced & grassed areas added	M.B.	05.11.20
C	Foul & bin areas indicated, outline area line thickness increased	M.B.	05.11.20
B	DIMENSIONS ADDED & NOTES UPDATED	M.B.	26.10.20
A	SITE LAYOUT AMENDED WITH ADDITIONAL PARKING	M.B.	06.07.20

DUNSTON BUSINESS VILLAGE	
project name	
APPLICATION FOR ADDITIONAL LOG CABINS IN DUNSTON BUSINESS VILLAGE	
drawing name	
ADDITIONAL CABINS TO REAR FIELD Site Layout	
project no.	scale
40-0819	1:250
drawing no.	revision
DBV-RF-001	D
date	drawn by
JUL '20	M.B.