



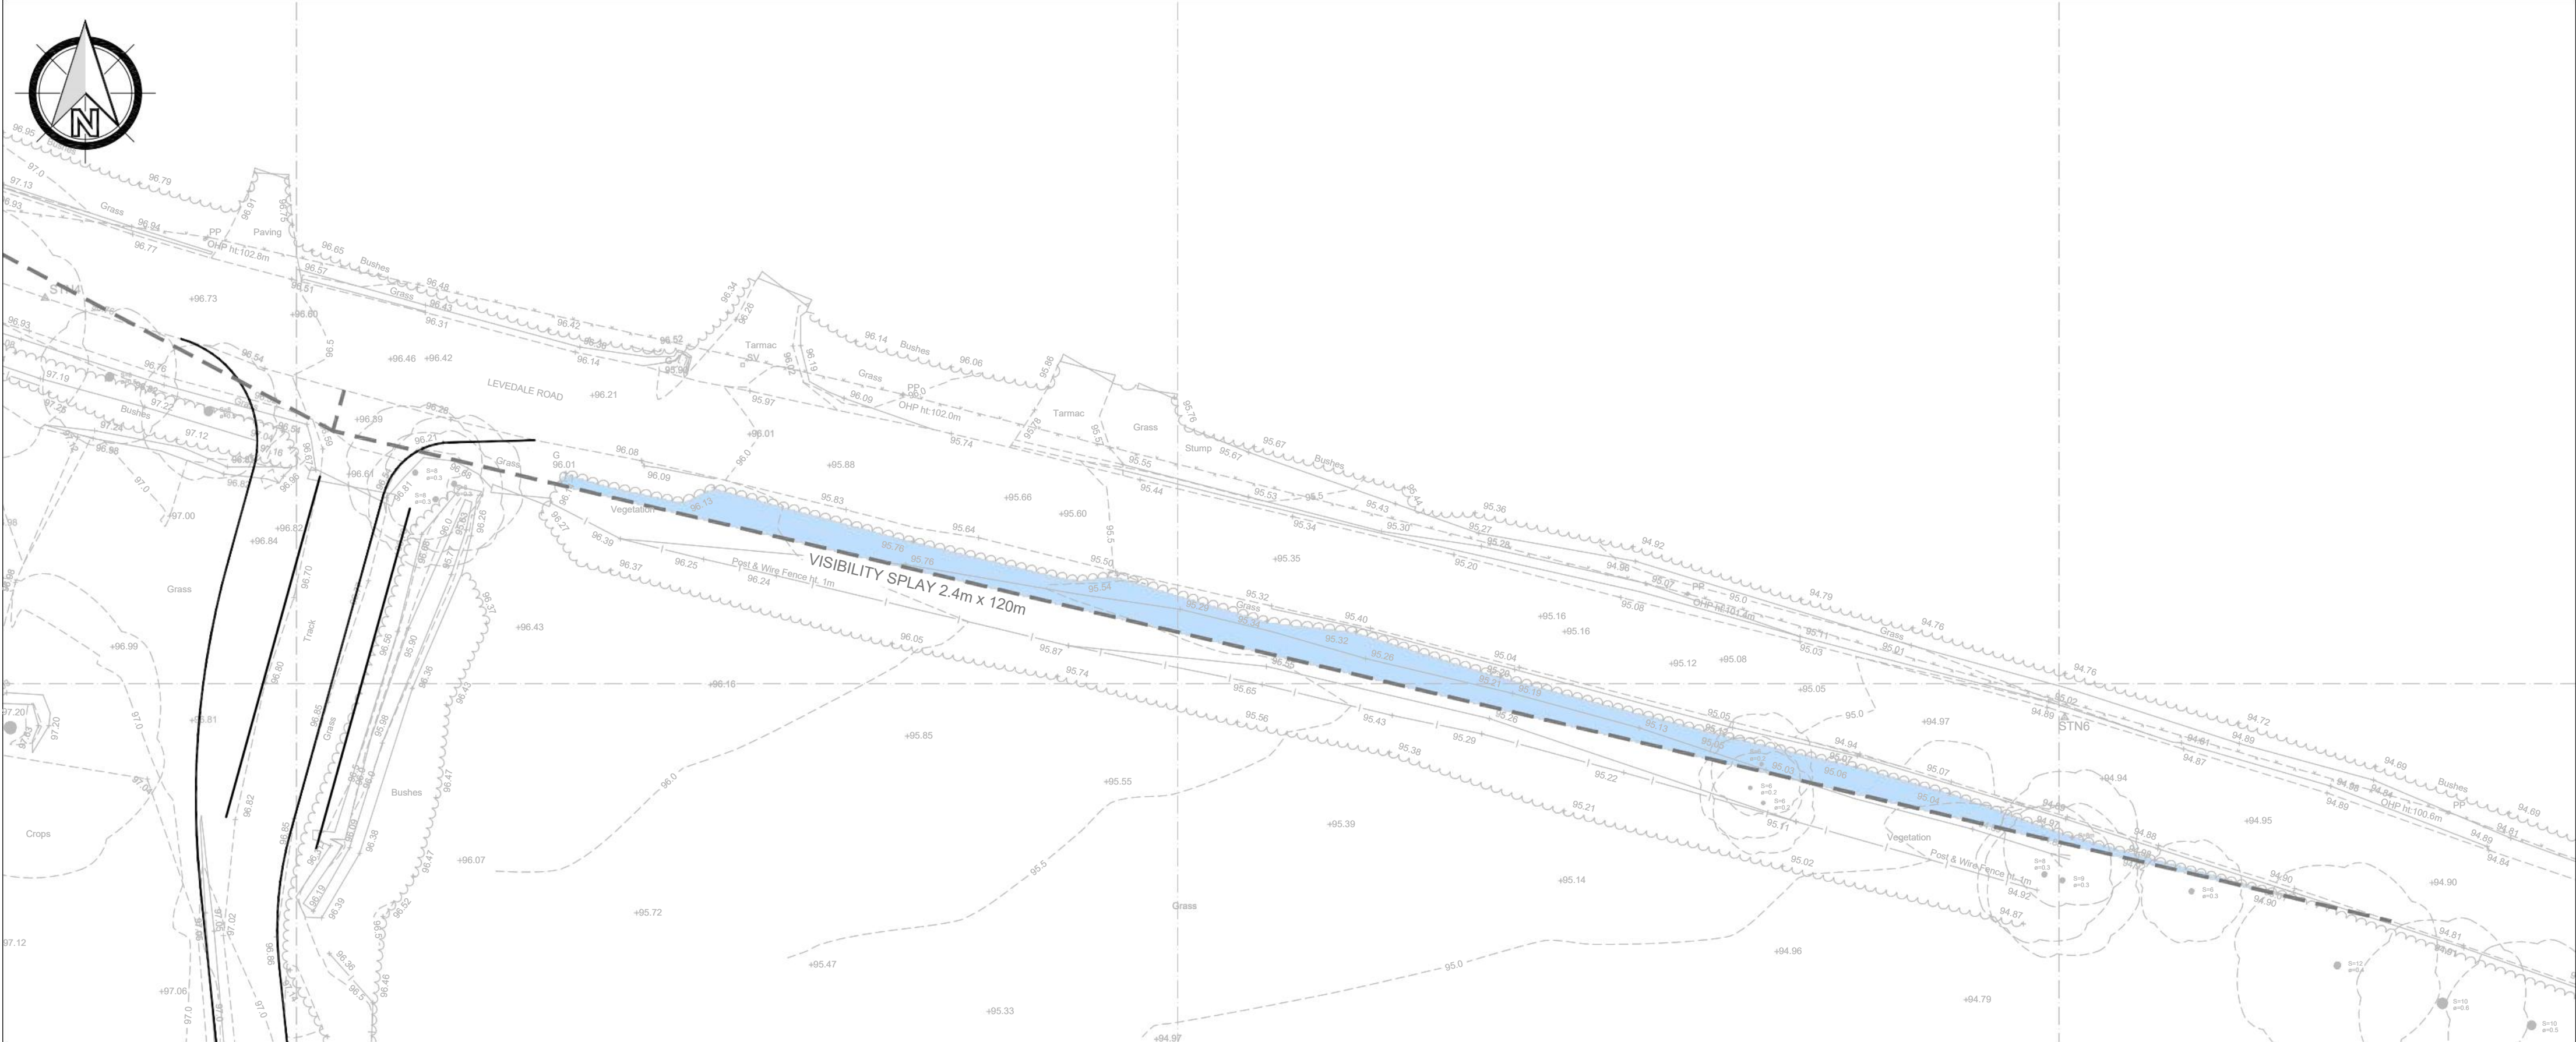

VISIBILITY TO THE RIGHT

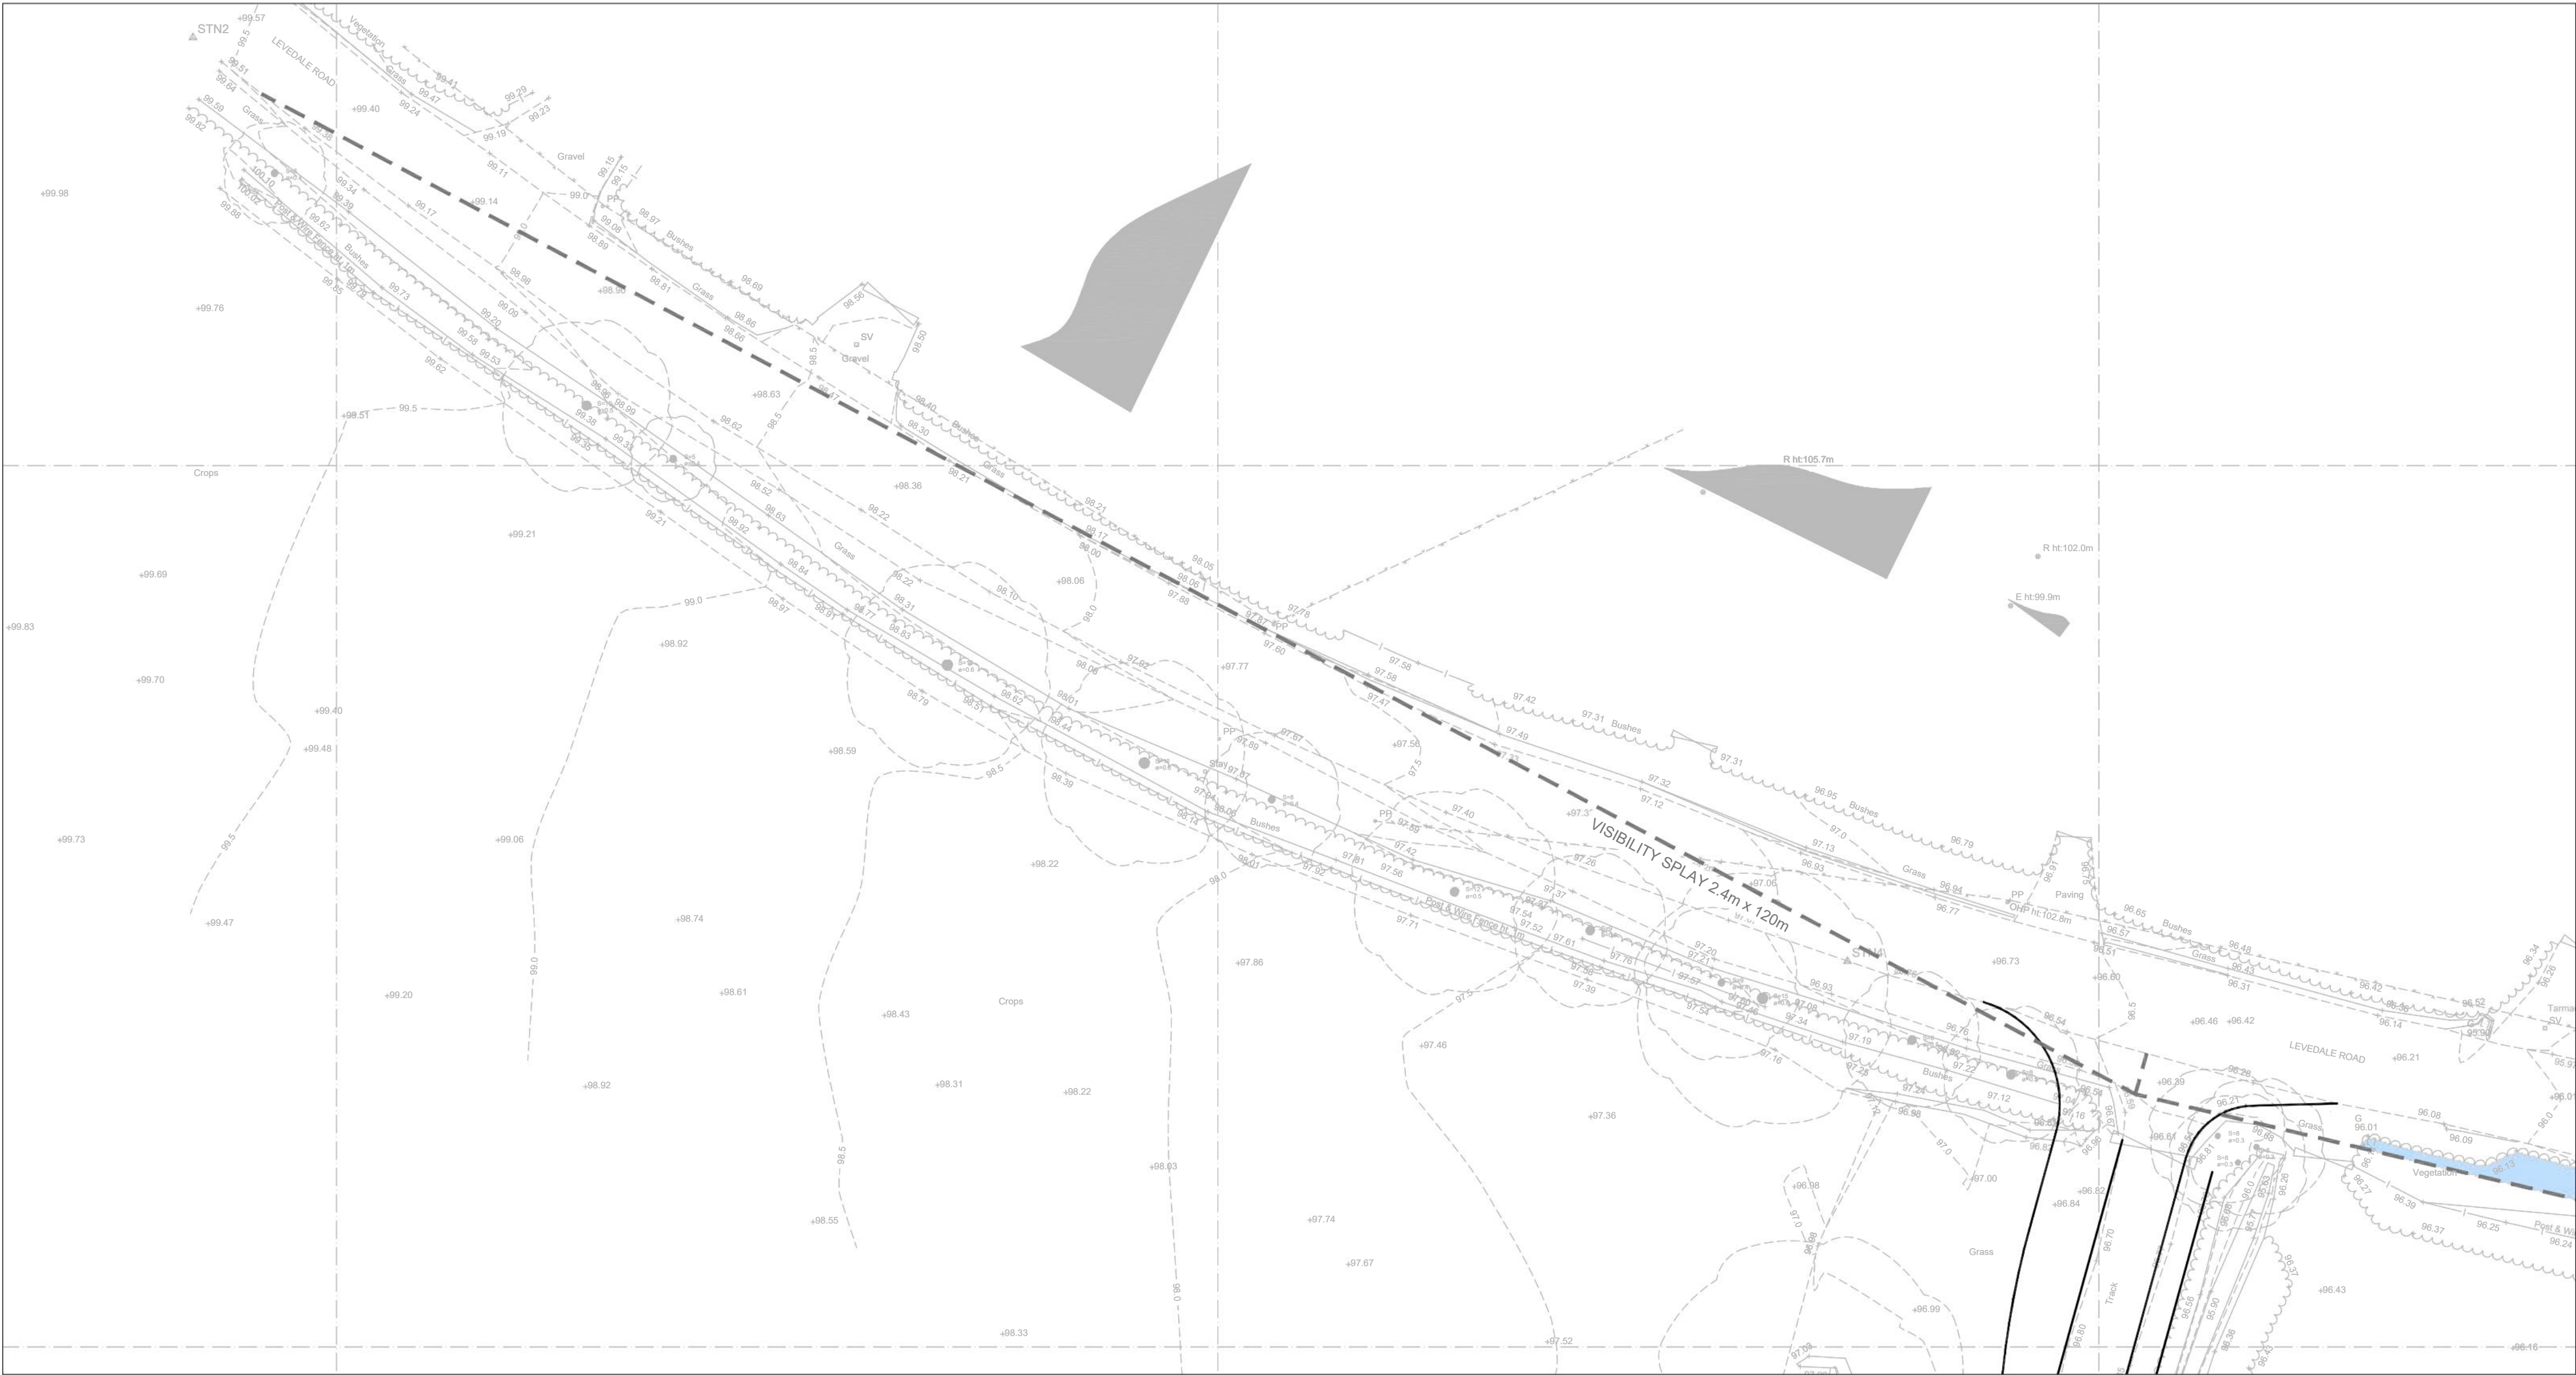

VISIBILITY TO THE LEFT

LEGEND

--- VISIBILITY SPLAY

EXISTING HEDGE TO BE TRIMMED

- PLANNING GENERAL NOTES:
1. THE DRAWINGS, DESIGN AND ALL INFORMATION CONTAINED THEREIN ARE THE SOLE COPYRIGHT OF CANHAM CONSULTING LTD AND ANY REPRODUCTION IS FORBIDDEN UNLESS PERMISSION IS OBTAINED IN WRITING.
 2. ALL DRAWINGS SHALL BE READ IN CONJUNCTION WITH ALL RELEVANT OTHER DRAWINGS AND SPECIFICATIONS.
 3. ANY DISCREPANCIES BETWEEN THE INFORMATION GIVEN BY THE ENGINEER, AND THAT PROVIDED BY OTHERS, MUST BE REFERRED TO THE ENGINEER BEFORE THE AFFECTED WORKS PROCEED.
 4. DIMENSIONS MUST NOT BE SCALED FROM THE ENGINEER'S DRAWINGS.
 5. ALL DIMENSIONS ARE IN METRES UNLESS NOTED OTHERWISE.
 6. THE INFORMATION SHOWN DOES NOT CONSTITUTE TECHNICAL APPROVAL FROM THE RELEVANT AUTHORITIES AND COULD BE SUBJECT TO CHANGE POST PLANNING.

P03	05.06.23	ACCESS ROAD REVISED.	SAH	MR
P02	22.05.23	PLANS UPDATED	SAH	MR
P01	16.05.23	PRELIMINARY ISSUE	SAH	MR
rev	date	details	drawn	checked



Structural Engineers **Civil Engineers** **Building Surveyors**

+44 (0)1603 430650 | mail@canhamconsulting.co.uk | www.canhamconsulting.co.uk

client
ENGENA LTD

architect

project
PRESTON HILL SOLAR FARM
LEVEDALE ROAD PENKRIDGE

title
VISIBILITY SPLAYS

CCL ref:	drawn	design	checked	scale	size	date
218808	SAH		MR	1:250	A1 (L)	16.05.23

status:
S2 - SUITABLE FOR INFORMATION

drawing number	revision
218808-CCL-XX-00-DR-C-5001	P03

© This drawing is copyright and is not to be reproduced without the written permission of Canham Consulting Ltd

PRELIMINARY DRAWING:
THIS DRAWING IS FOR PRELIMINARY PURPOSES
ONLY AND MUST NOT BE READ AS A
CONSTRUCTION ISSUE.
IT INDICATES DESIGN INTENT ONLY AND IS
SUBJECT TO AMENDMENT DURING FINAL DESIGN
DEVELOPMENT.

SCALE 1:250m
0m 5m 10m 15m 20m 25m
SCALE BAR FOR INFORMATION ONLY